




SOUTH ELEVATION




EAST ELEVATION

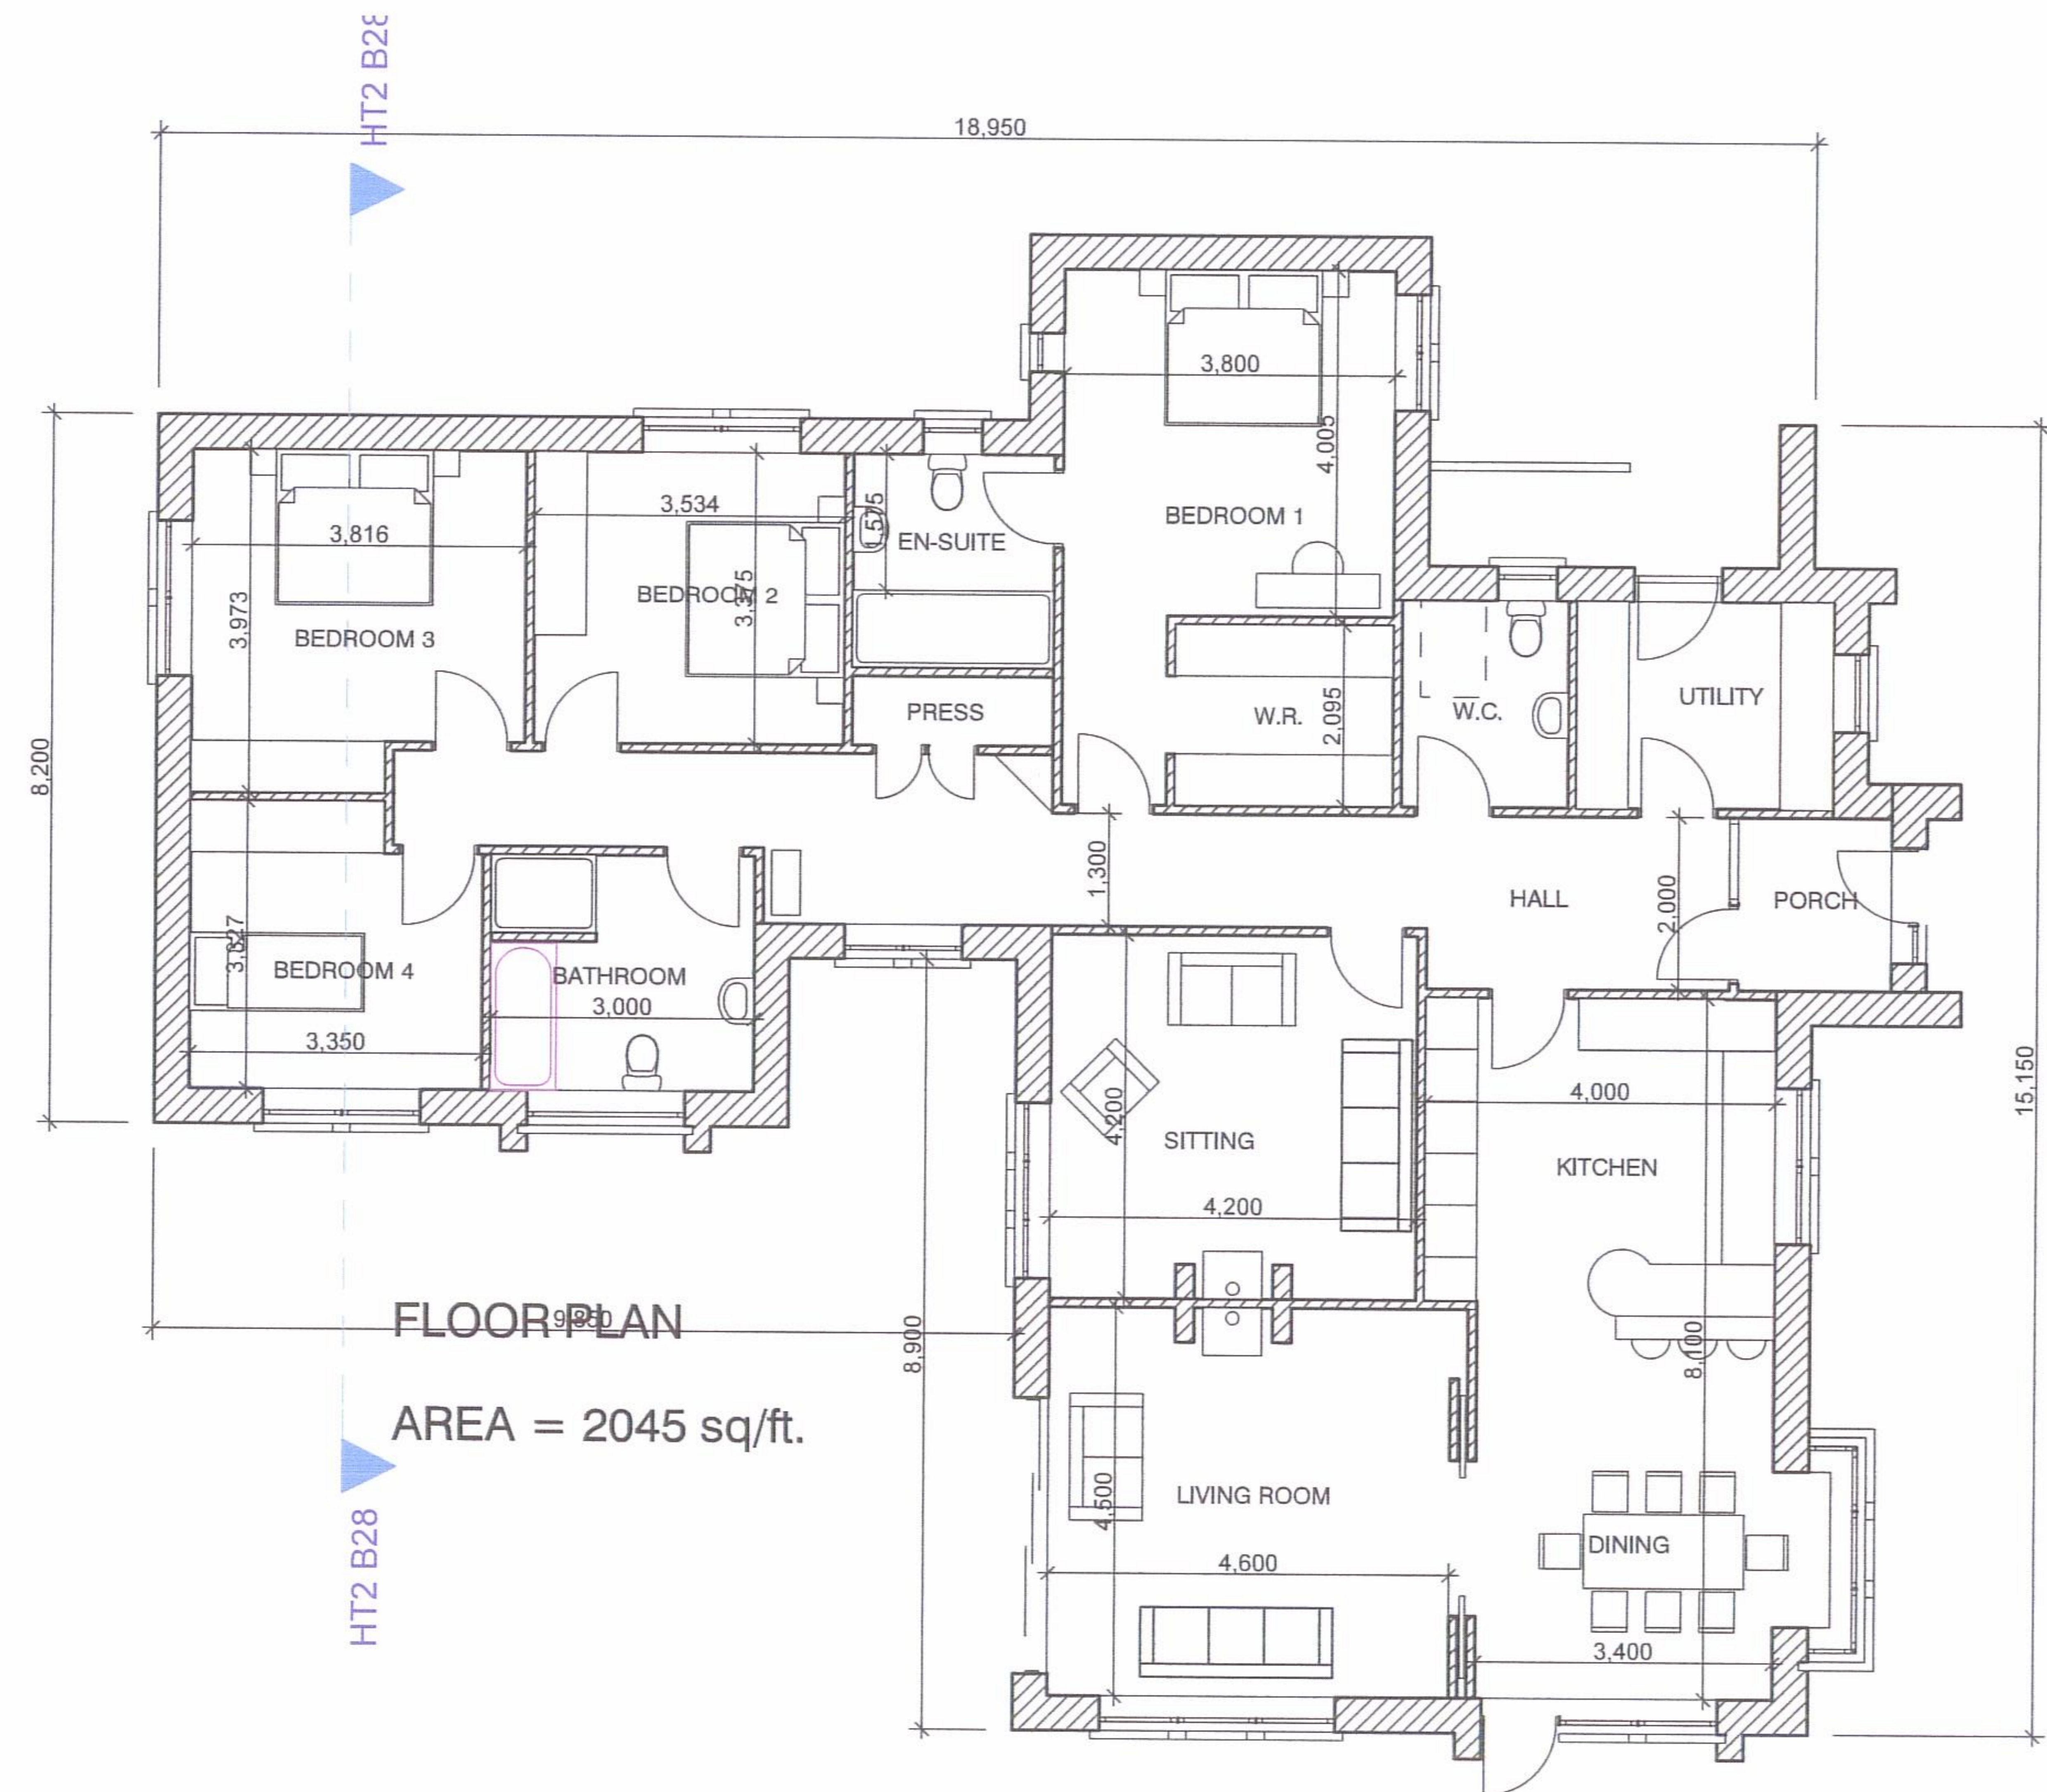

FLOOR PLAN


AREA = 2045 sq/ft.

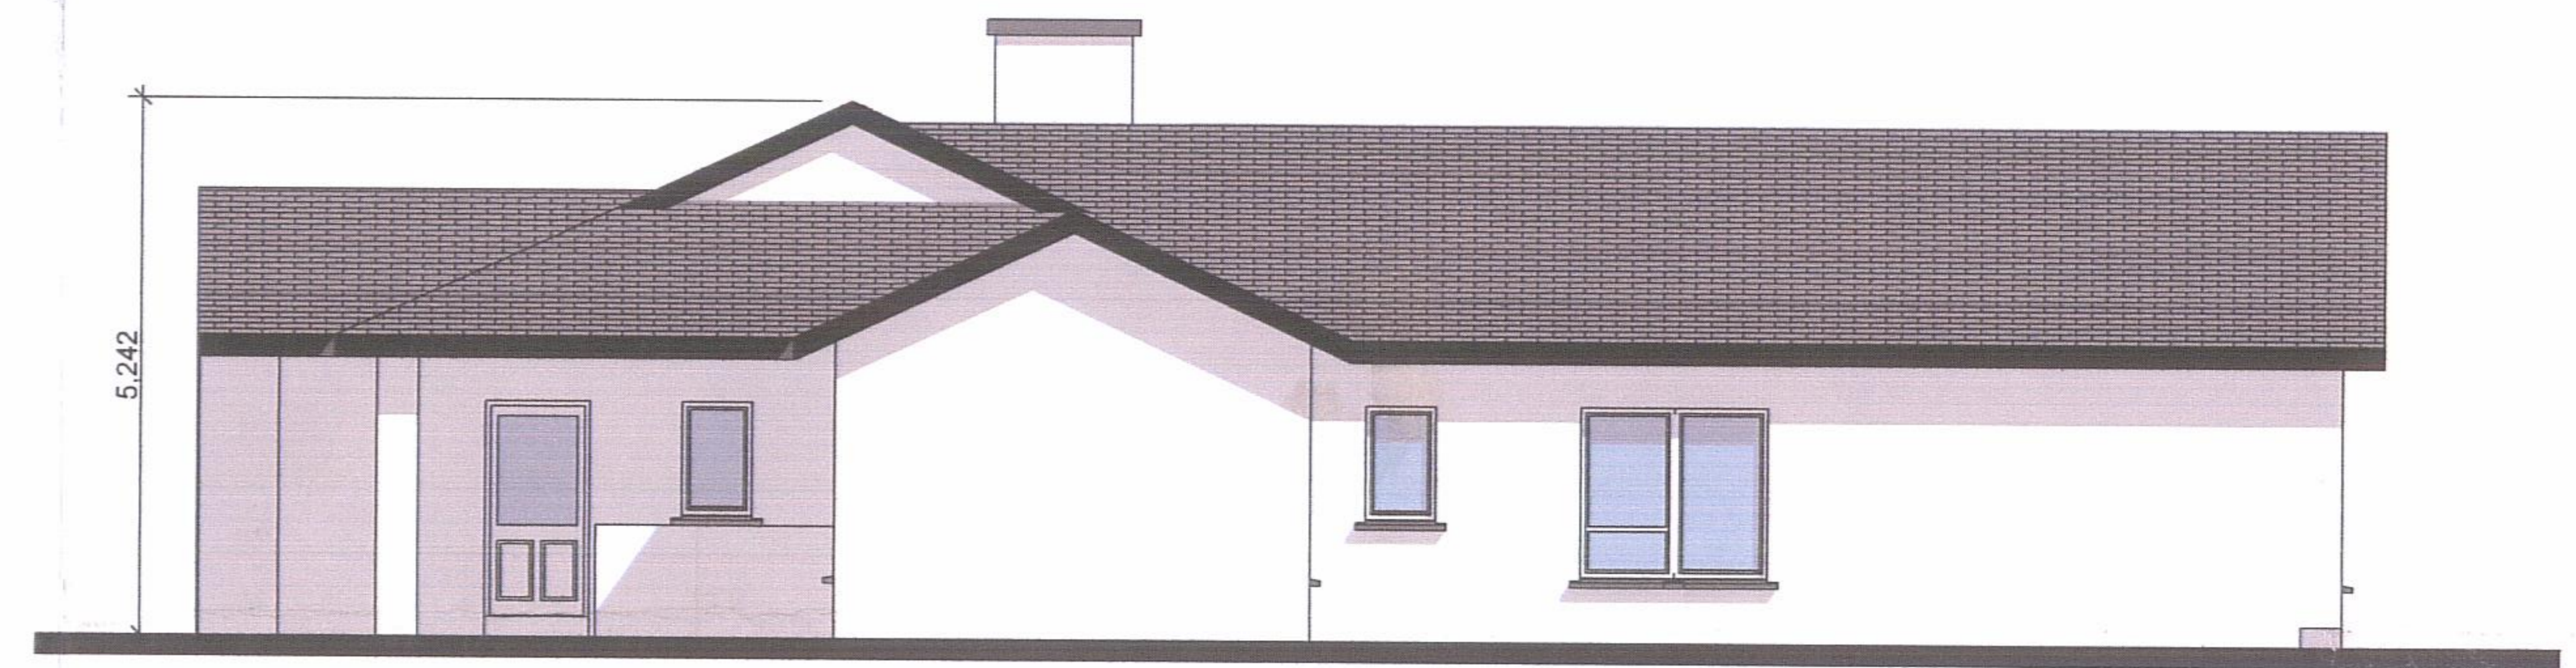

NORTH ELEVATION



WEST ELEVATION

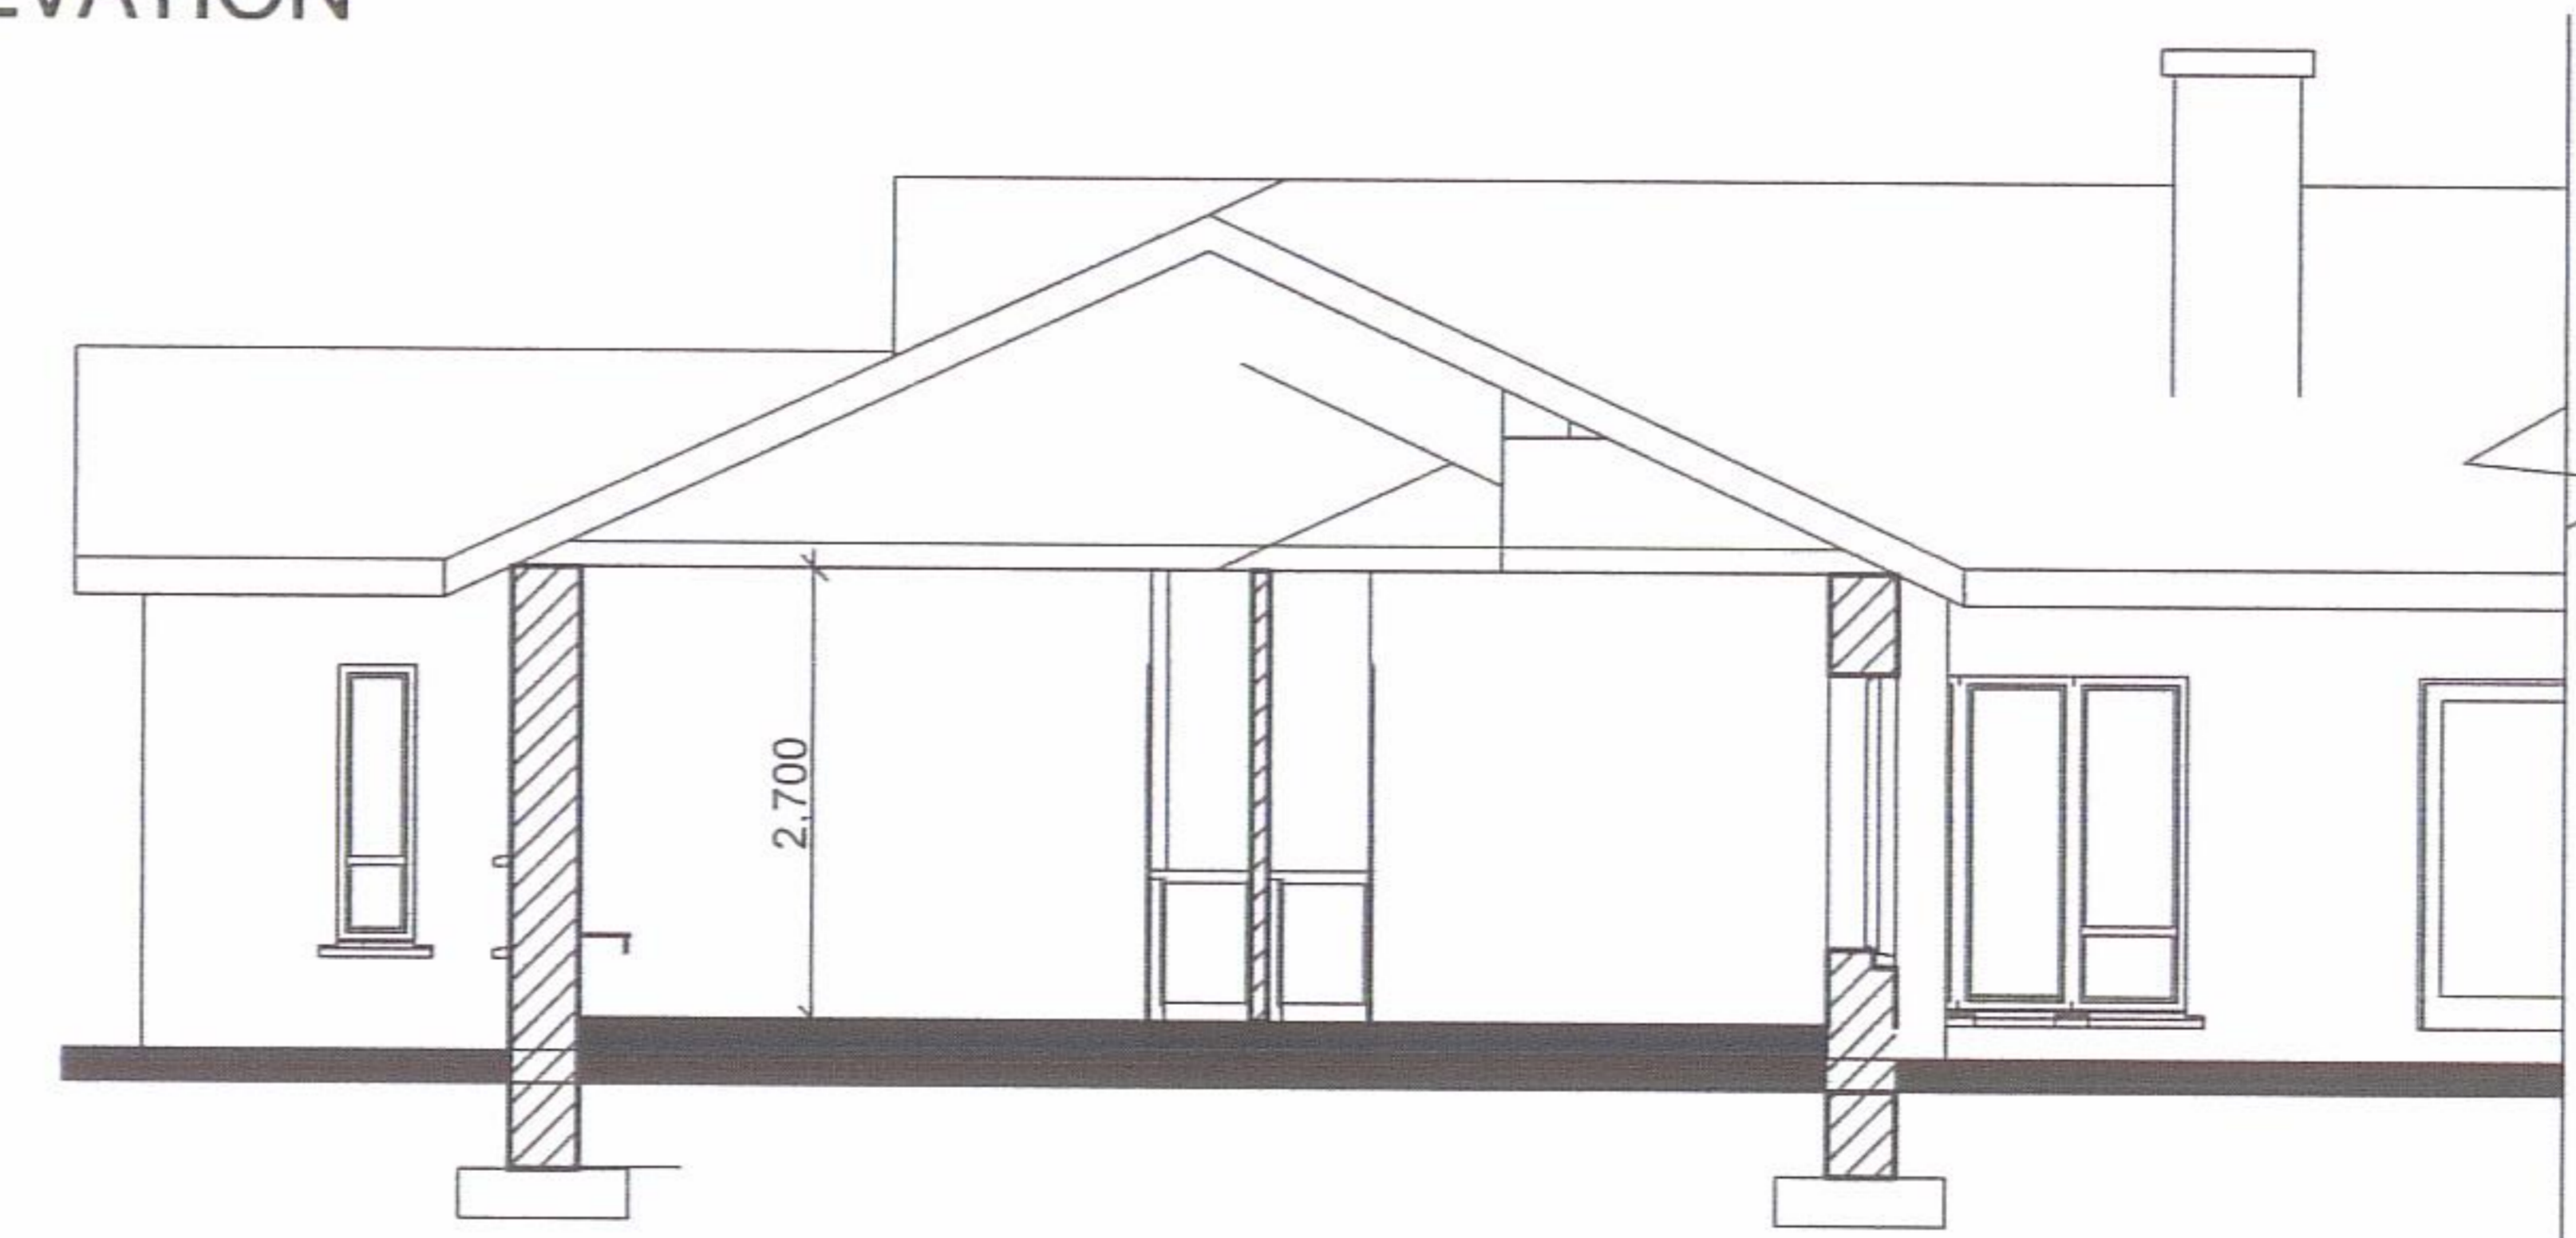

SECTION

RAYMUND KELLY ARCHITECTS LTD.  
 80 SOUTH MAIN STREET , WEXFORD  
 TEL: 053 91-42094 / 91-42871  
 FAX: 053 91-21580  
 E-MAIL: rka@iol.ie



**RKA**

REVISIONS

DATE:	REVISION:
	1
	2
	3
	4

DATE:	DRAWING NO.:
JUNE 2015	D1
DRAWN BY:	JOB NO.:
AC	
SCALE:	
1:100	<b>13-17</b>

JOB: HOUSING DEVELOPMENT  
 CLIENT: H & R CHARTERED HOMES LTD  
 LOCATION: CROSTOWN, WEXFORD  
 DRAWING TITLE: FLOOR PLANS AND ELEVATIONS