
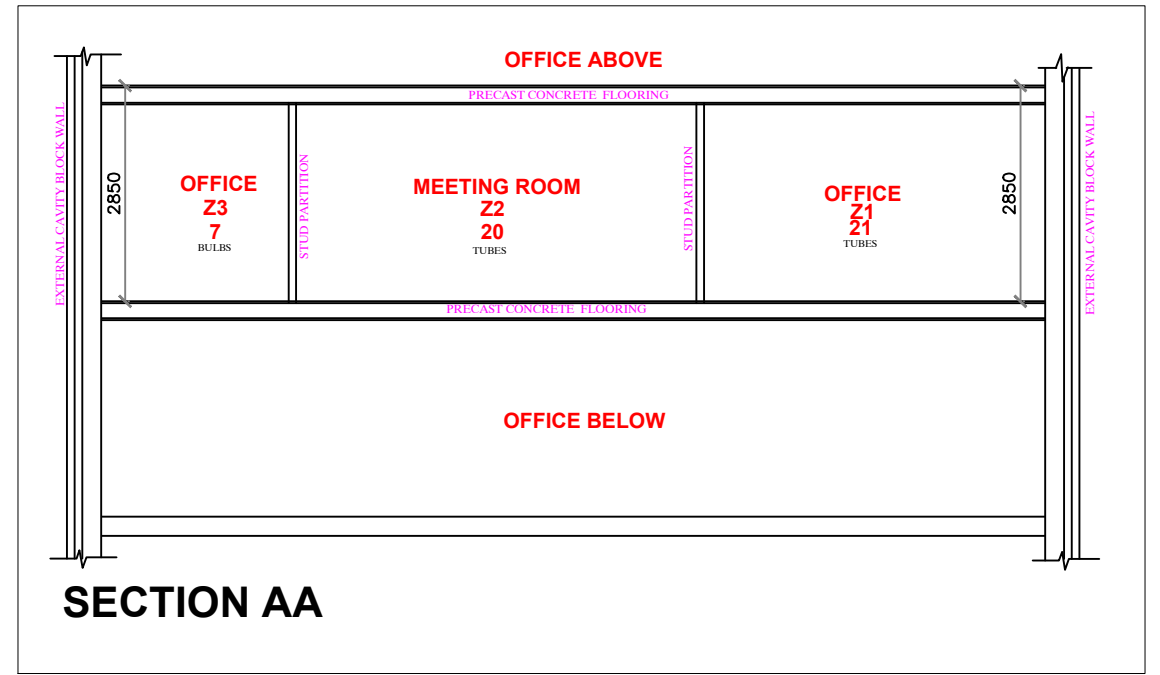



COMMERCIAL BER CERT 10 ZONES

EXISTING FLOOR AREA 191 M2

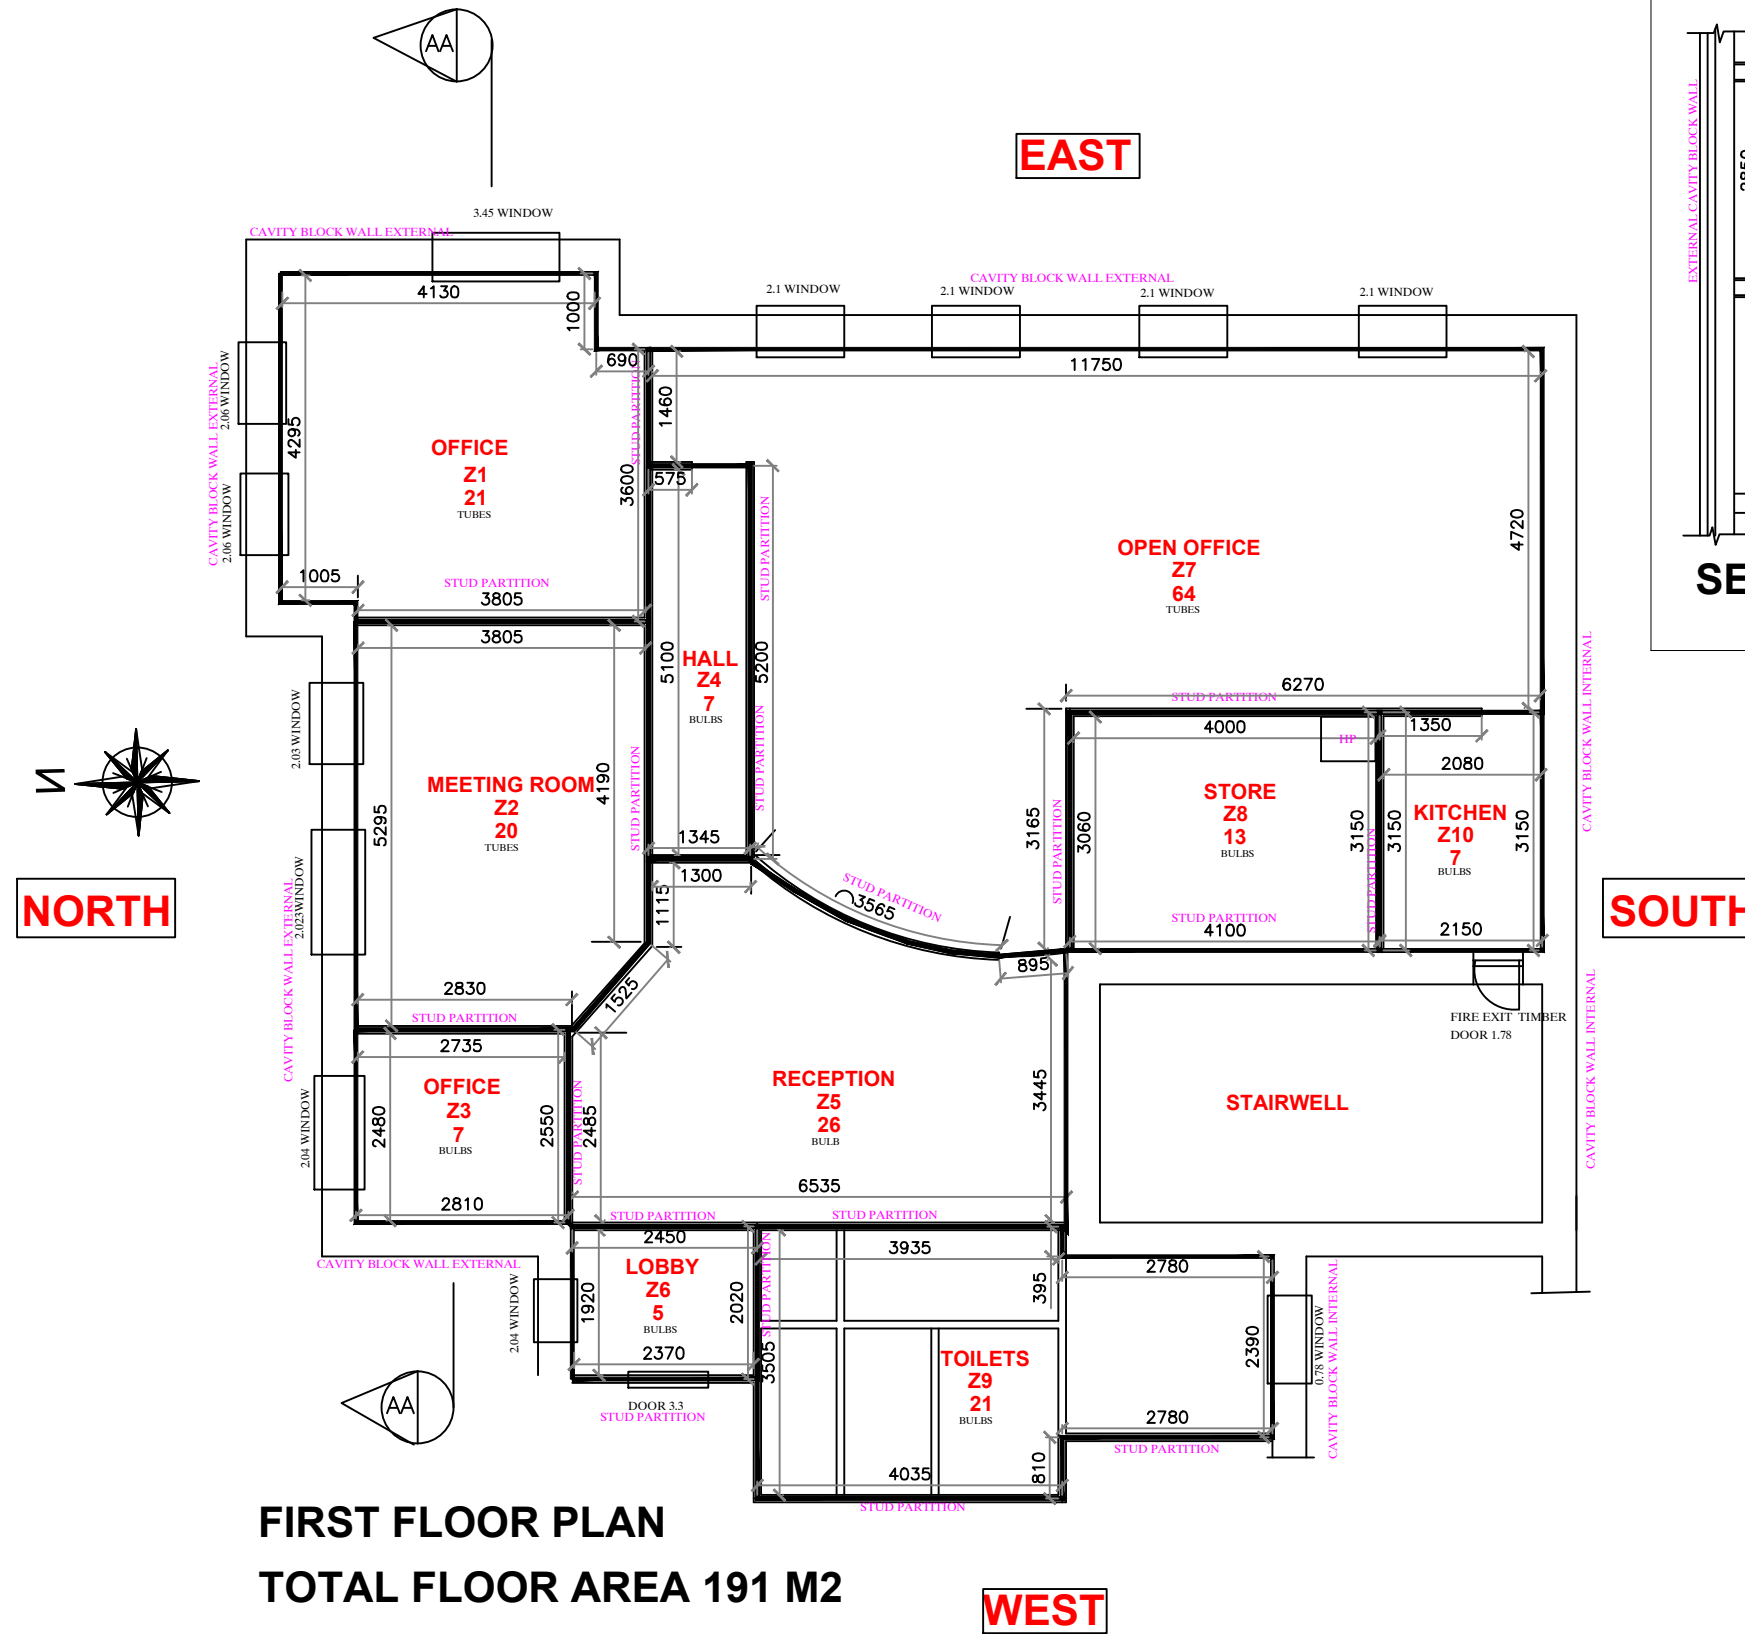

**FIRST FLOOR PLAN
TOTAL FLOOR AREA 191 M2**

COMMERCIAL BER P01

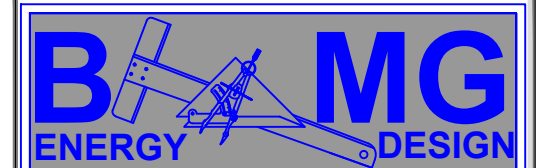

BARRY MC GRATH ENERGY DESIGN & SURVEYORS

EMAIL - BARRAMACB3@YAHOO.CO.UK
11 ASHLEIGH PARK MEADOWLANDS WEXFORD TEL NO - 053 9141224 MOB - 086 8847018

JOB:		COMMERCIAL BER CERT	
CLIENT:		O GORMAN COSGRAVE AND ASSOCIATES	
LOCATION:		CLONARD VILLAGE	
DRAWING TITLE:		COMMERCIAL PLAN	JOB NO: 01
SCALE: AS SHOWN	DATE: OCTOBER 2019	DRN BY: BMG	DRG NO.: 01 REV NO: