
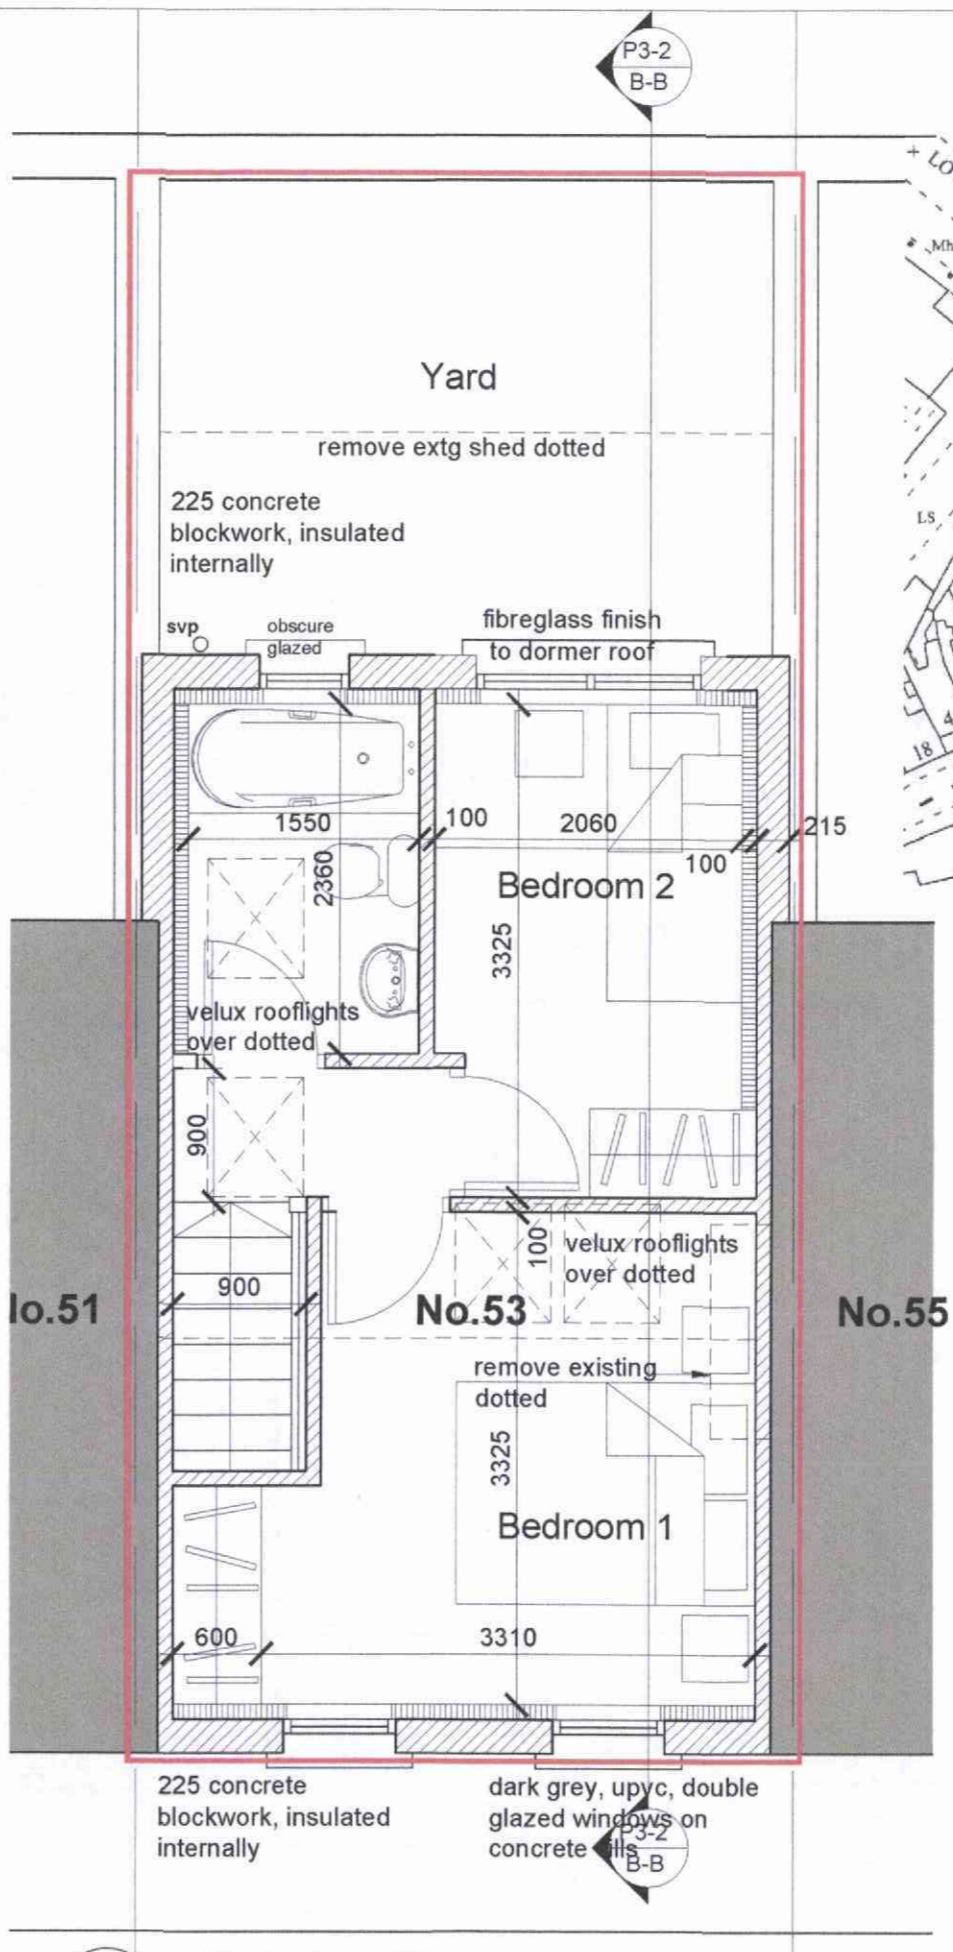



20181492

**PLANNING 2**

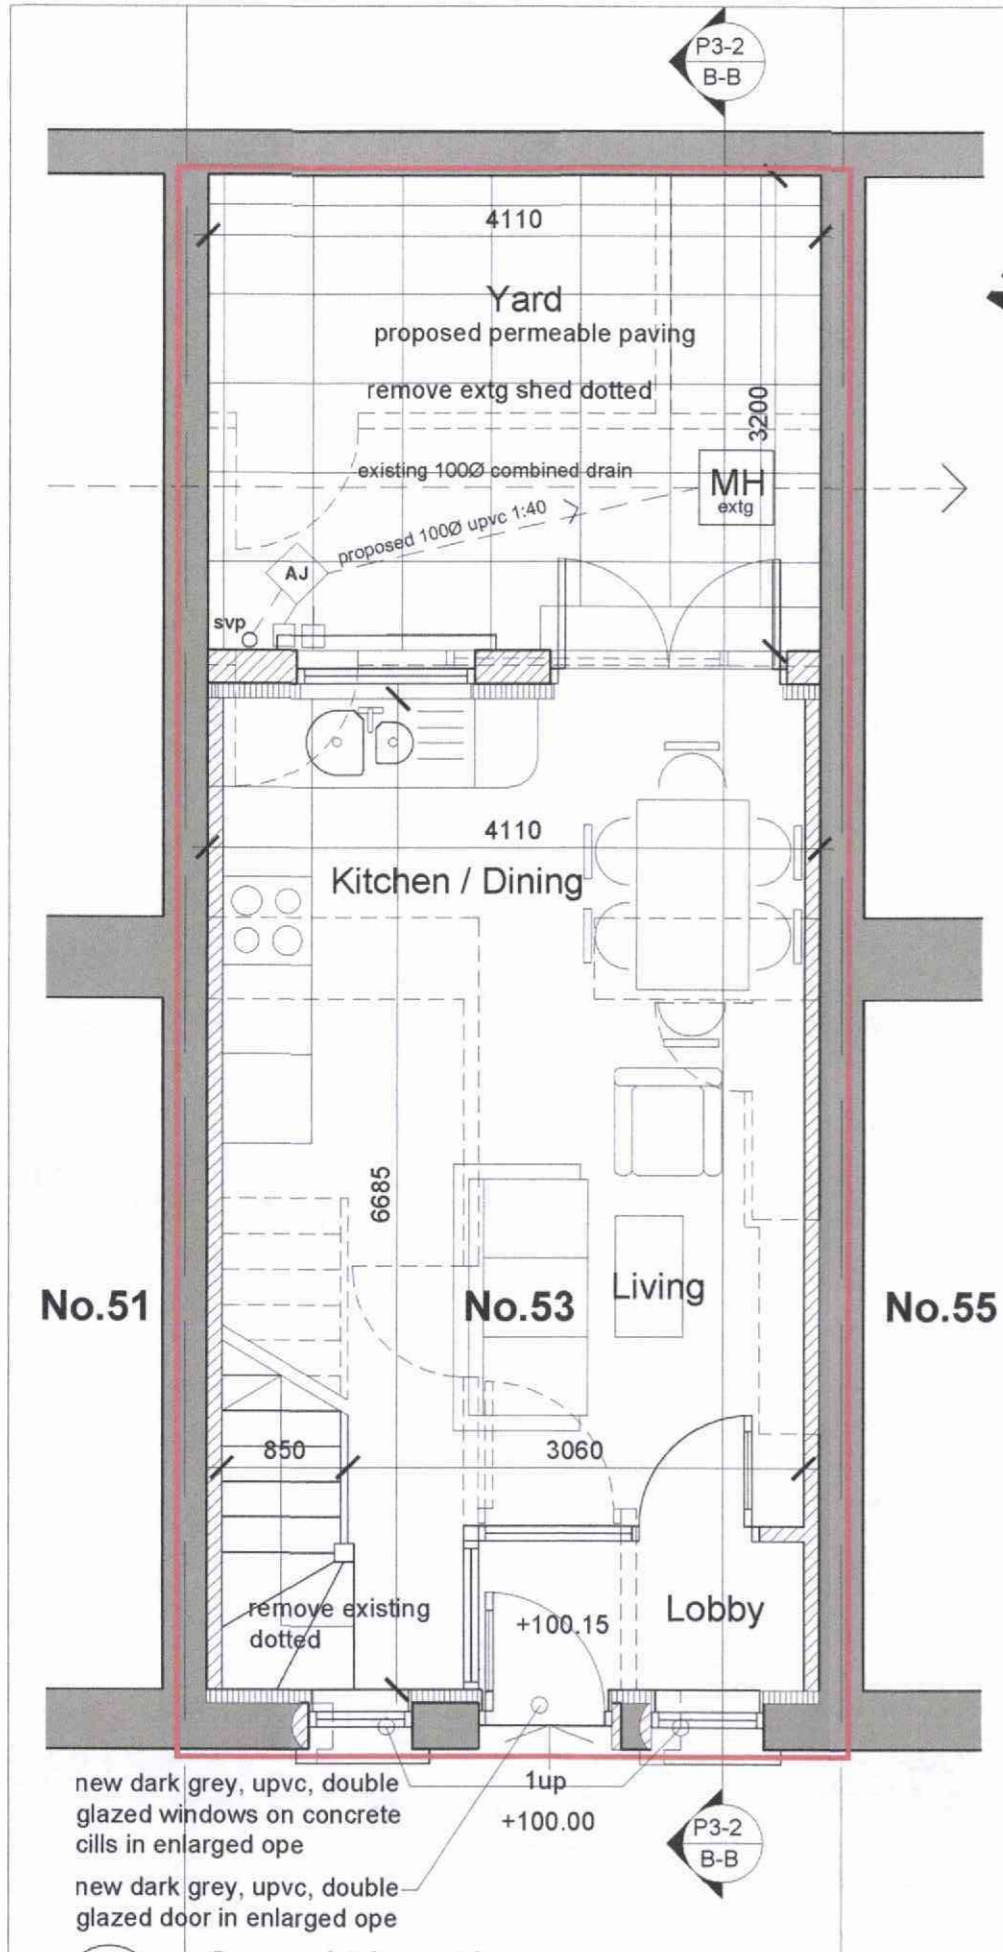

WEXFORD COUNTY COUNCIL  
RECEIVED  
30 OCT 2018  
PLANNING SECTION

AREA OF APPLICATION OUTLINED IN RED

 

**ROGERS BRASSIL ASSOCIATES**  
- Design - Project Management - Planning -  
- Certification - Legal - Energy -

LEINSTER OFFICE  
72 Albert Road Lower, Sandycove, Co. Dublin  
MUNSTER OFFICE  
Bar Na Gaoithe, Rockmount, Miltown Malbay, Co. Clare

Tel / Fax : 01 2303 488 email : info@rogersbrassilassociates.com Mob : 087 2385 436

JOB TITLE  
Proposed Extension at  
No. 53 John Street Lower, Wexford Town

CLIENT  
Maxim Strimbu

SHEET CONTENT  
**PROPOSED FLOOR PLANS  
& SITE LOCATION MAP**

DATE 31.08.2018 SCALE 1:50@A3 DWN BY M.R. DRAWING NO. JSL-P1 Rev 2