

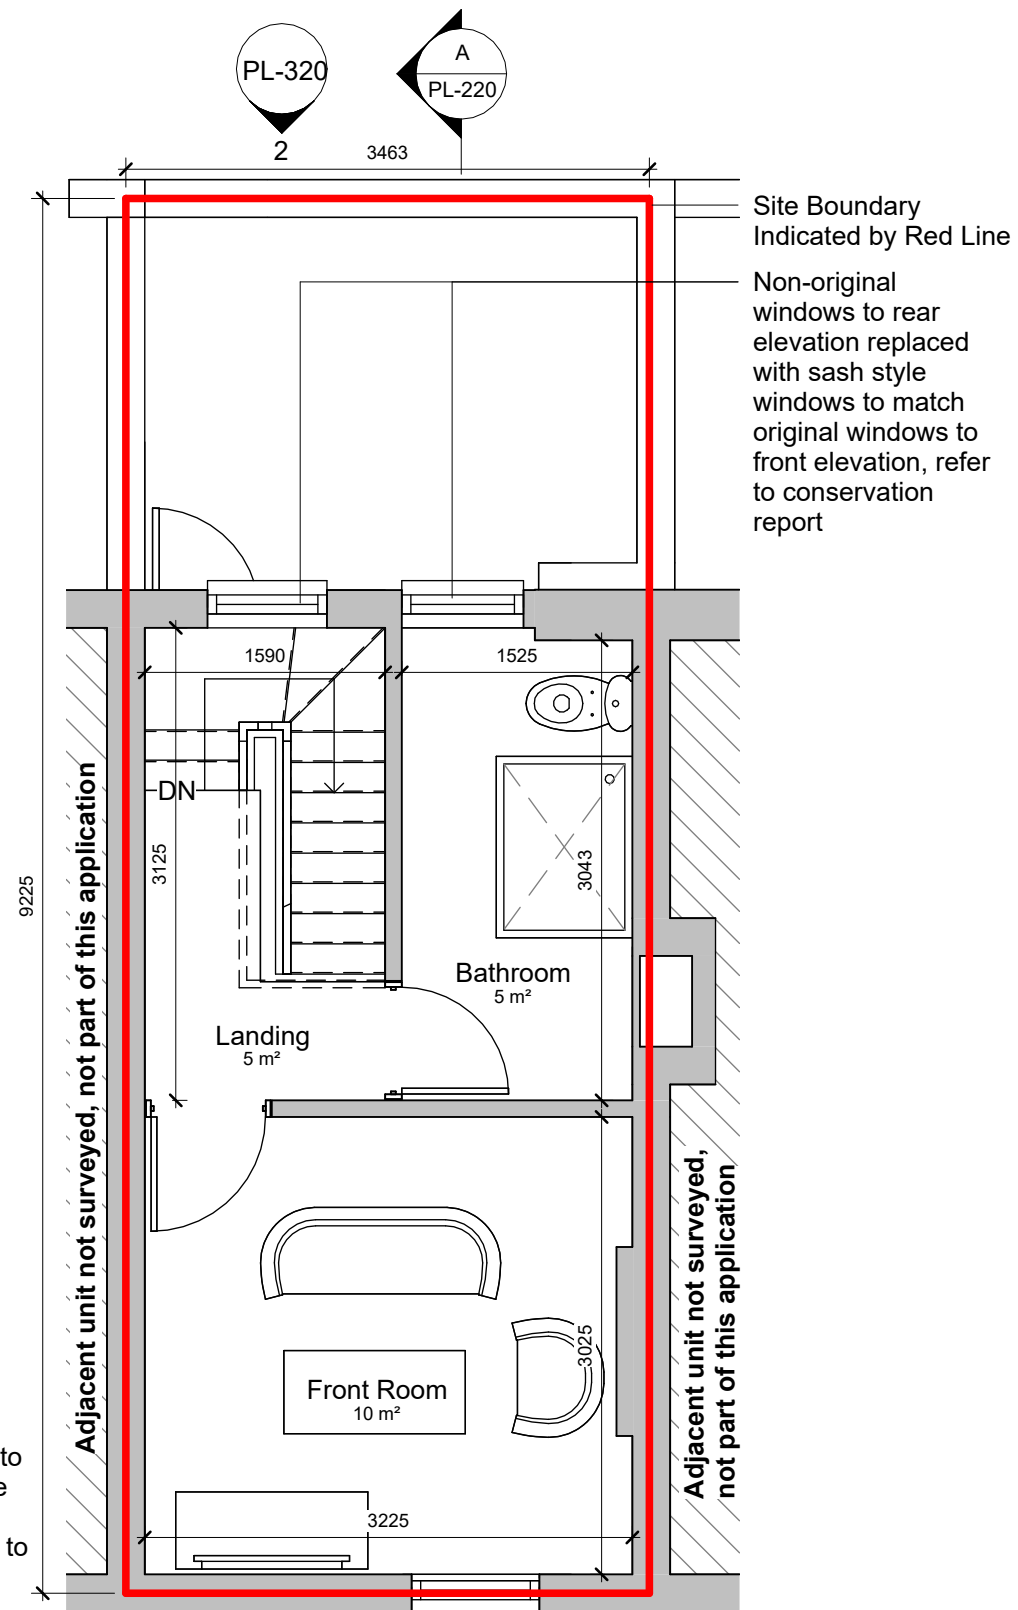


**Proposed - Ground Floor Plan**  
1 : 50

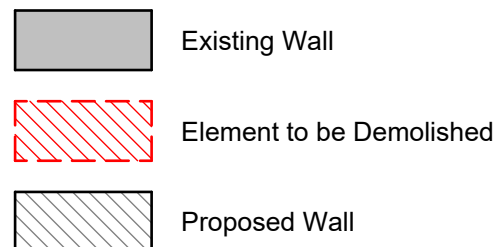

**Proposed - First Floor Plan**  
1 : 50

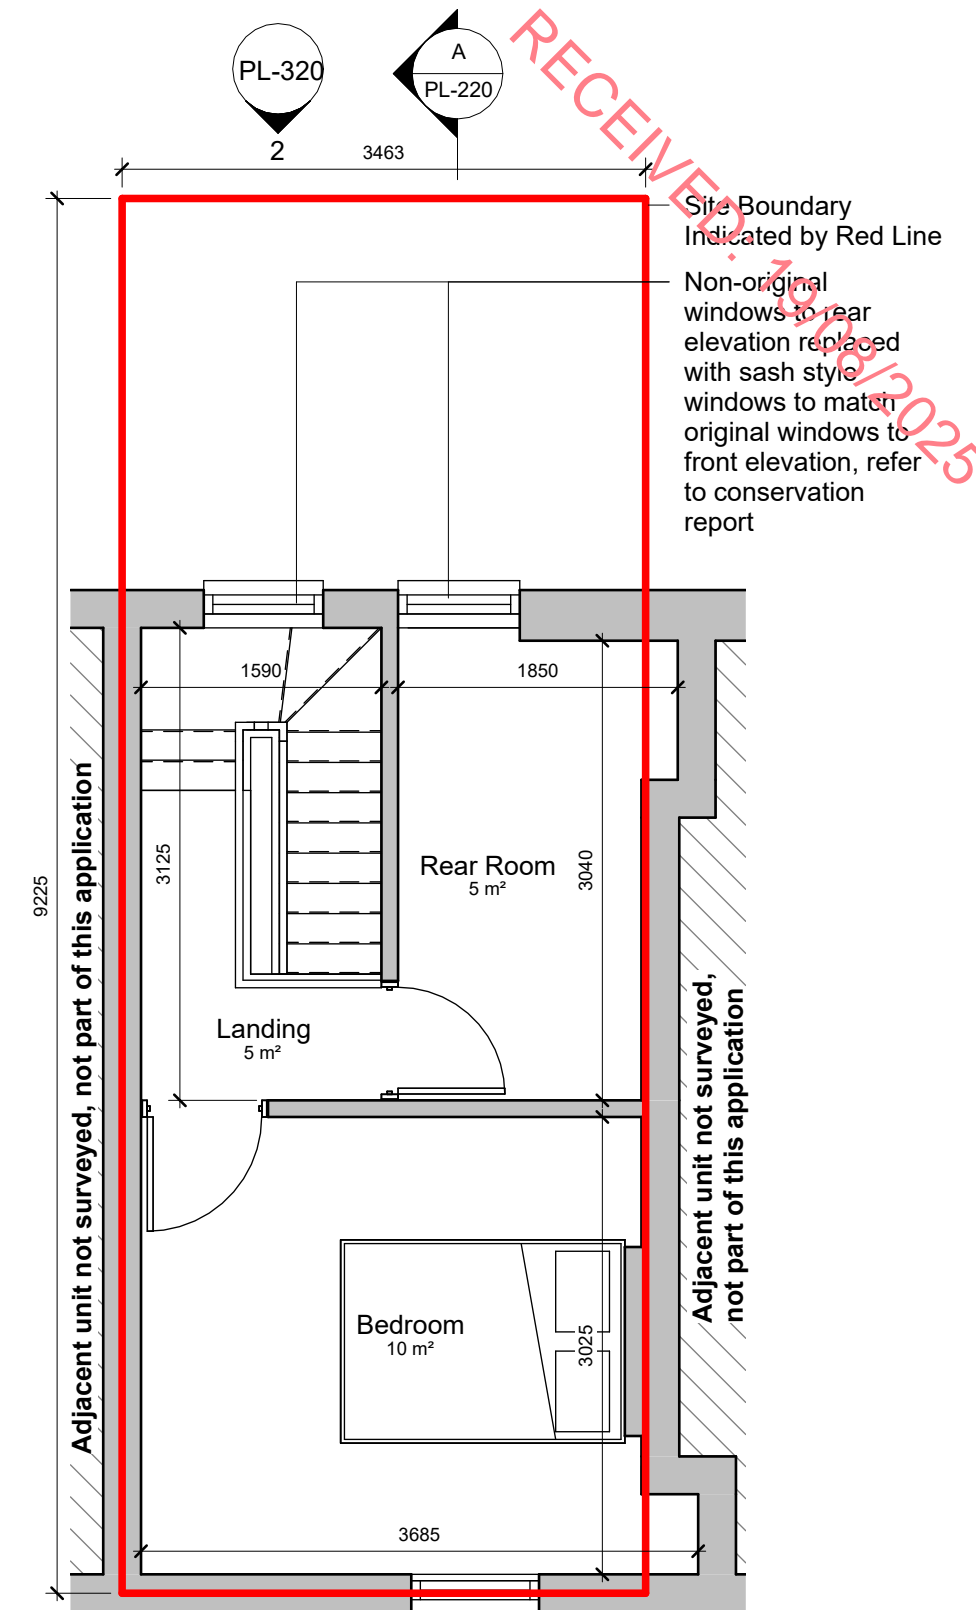

**Proposed - Second Floor Plan**  
1 : 50

Note:  
Do not scale.  
Use figured dimensions only.  
This drawing is to be read in conjunction with  
all relevant specifications and drawings.  
All dimensions to be checked on site.

Stage:			
	PLANNING		
Client:	Frank Finnegan		
Project:	No. 6 Skeffington Street, Wexford		
Drawing:	Proposed - Floor Plans		
Date:	Aug 2025	Scale: 1 : 50	@A3
Drawing No:	PL-120		