






LEGEND


 Min. 60 minutes fire resistance


 Min. 30 minutes fire resistance

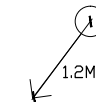 Travel distance
1.2M


 Fire Exit Sign.

 Emergency Light

 Smoke Detector

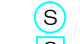 Sounder


 Sounder Base

 Proposed to Demolish

 BGU Break Glass Unit

 FAP Fire Alarm Panel

 RFAP Repeater Fire Alarm Panel

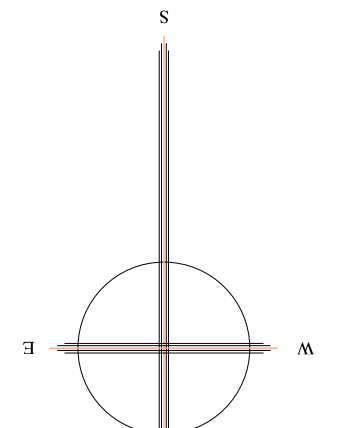

FLOOR AREA: TOTAL =1067.50 MSQ
 FLOOR AREA: G FLOOR =804 MSQ
 FLOOR AREA: F FLOOR =345.60 MSQ
 FLOOR AREA: S FLOOR =300.70 MSQ
 FLOOR AREA: I FLOOR =41.00 MSQ
 FLOOR AREA: B FLOOR =86.20 MSQ


ENNISMARTIN
 ARCHITECTURE design & planning consultants

Main Street, Ferns, Co. Wexford
 Tel: 053-9366779 Fax: 053-9367585
 Email: ennismartinarch@gmail.com

CLIENT: Scurri Web Services Ltd
 Innovation House,
 48 The Bullring,
 Wexford,
 Co. Wexford

TITLE: Change of use of existing
 building at Church Lane Car
 park and Common Quay Street,
 Wexford, Co. Wexford.

DRAWING: First Floor Plan

Scales: 1 - 100.


SHEET No:

Drawing no: CN17003

Job no:

Date: April 2017

Drawn by: P.E.

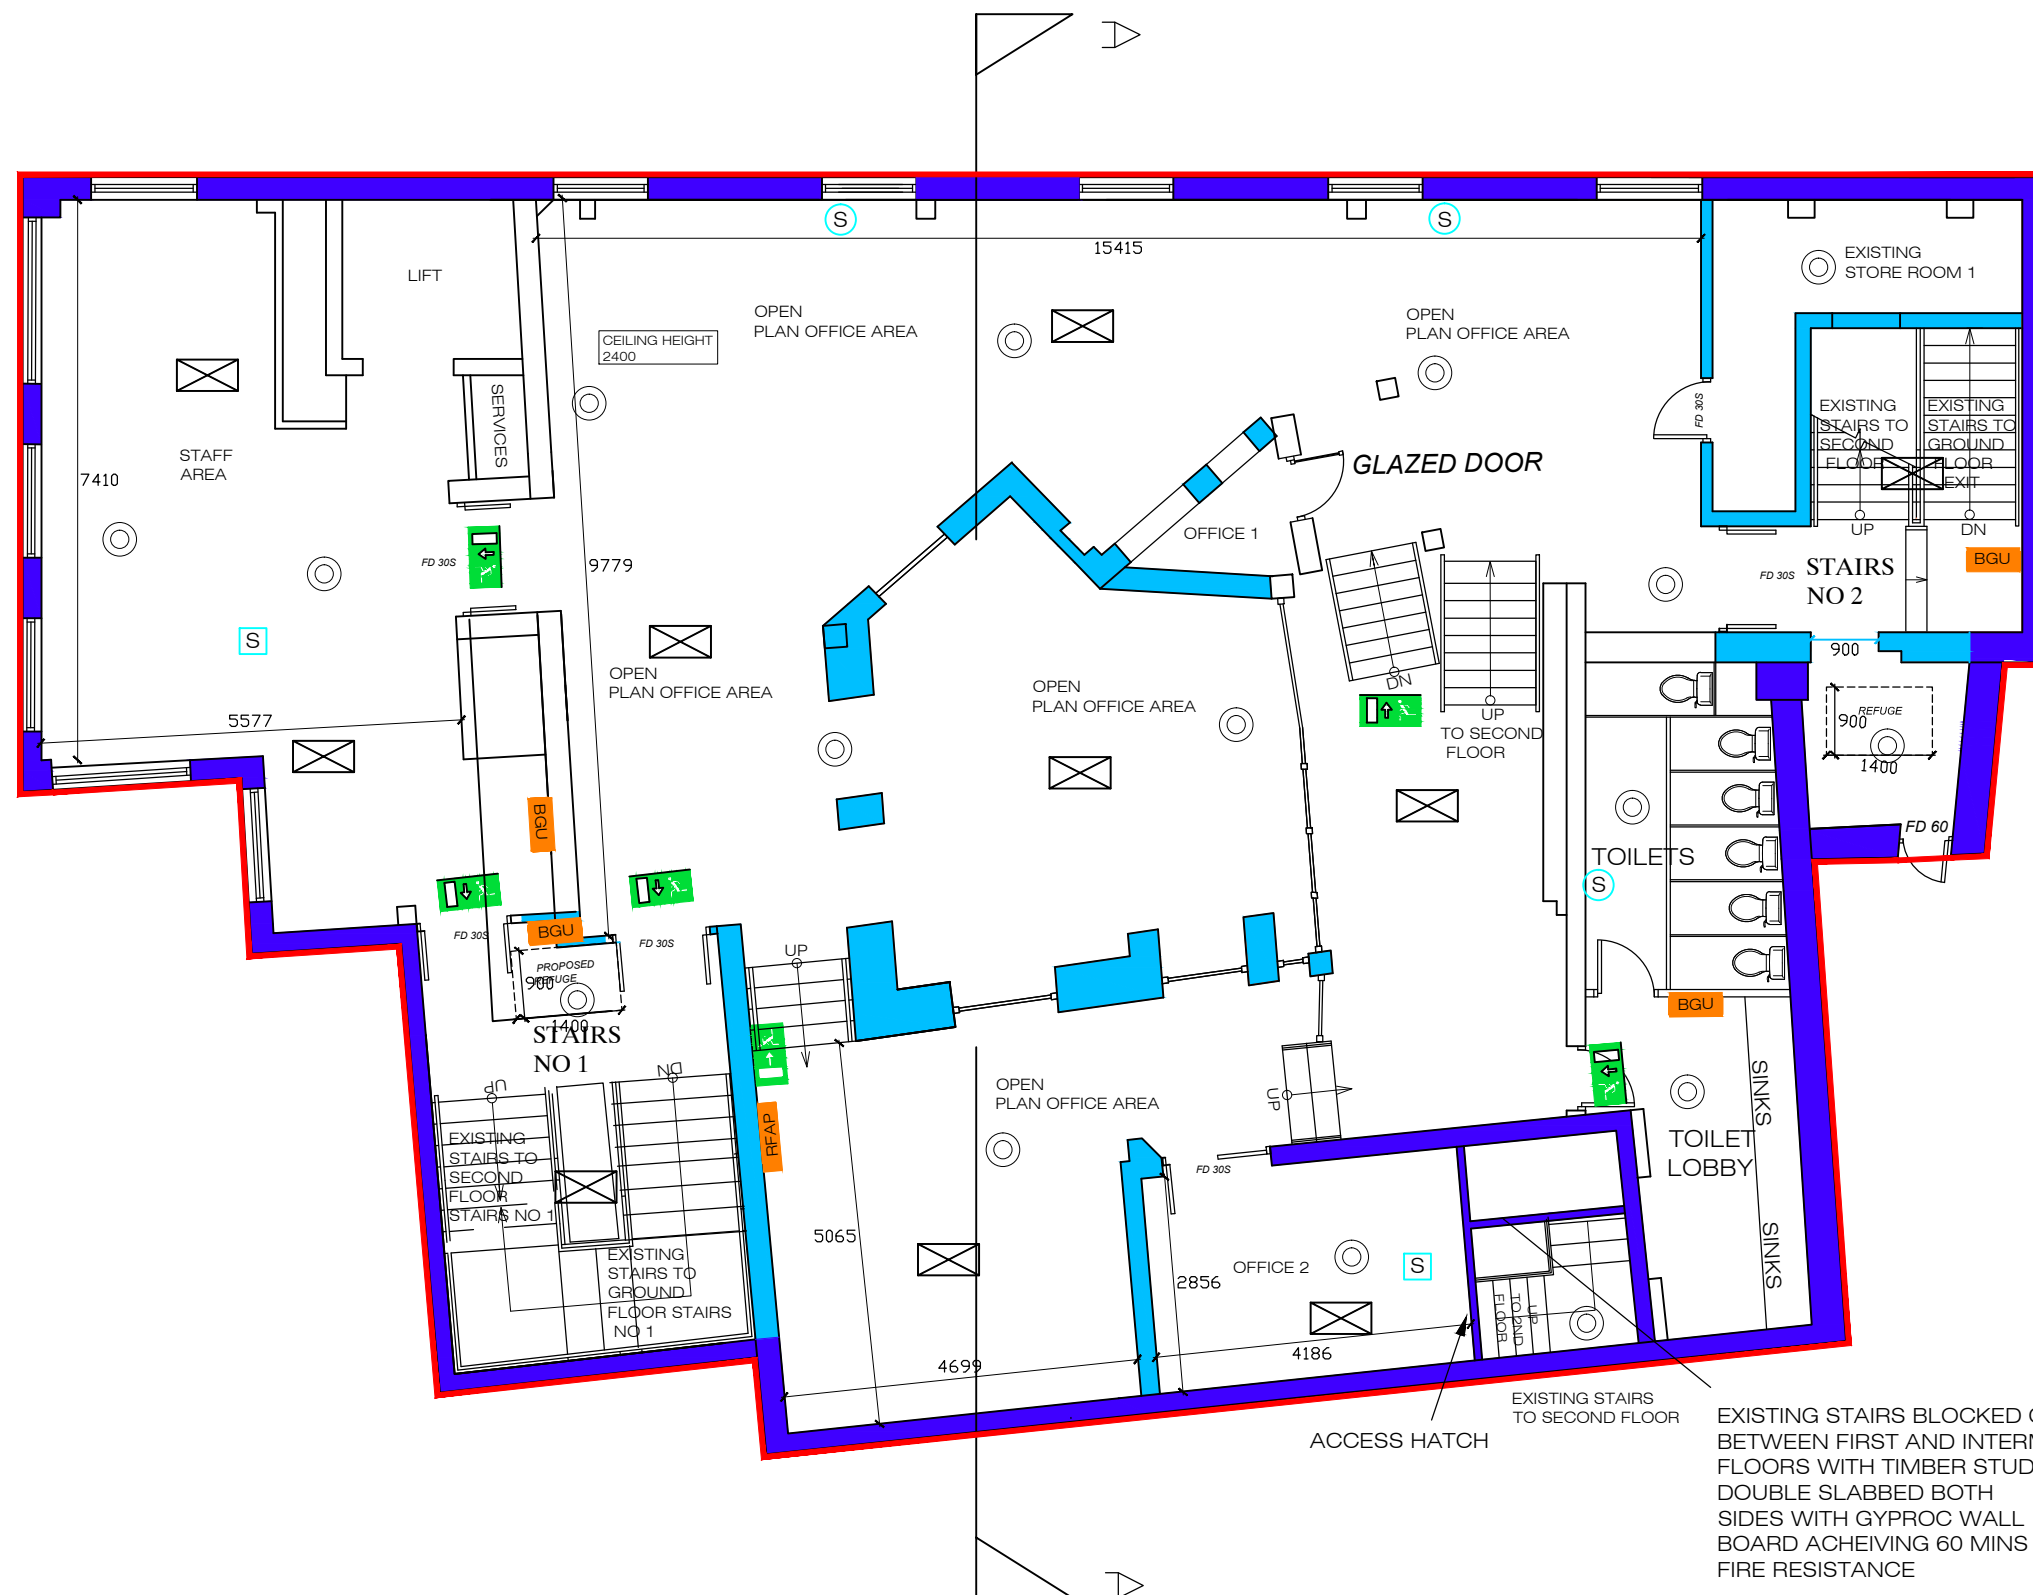

 **FIRST FLOOR PLAN**
 scale 1:100

CONSTRUCTION DRAWING

AREA OUTLINED IN RED
 SUBJECT OF CHANGE OF
 USE APPLICATION

EXISTING STAIRS BLOCKED OFF
 BETWEEN FIRST AND INTERMEDIATE
 FLOORS WITH TIMBER STUD
 DOUBLE SLABBED BOTH
 SIDES WITH GYPROC WALL
 BOARD ACHIEVING 60 MINS
 FIRE RESISTANCE