





FRONT ELEVATION

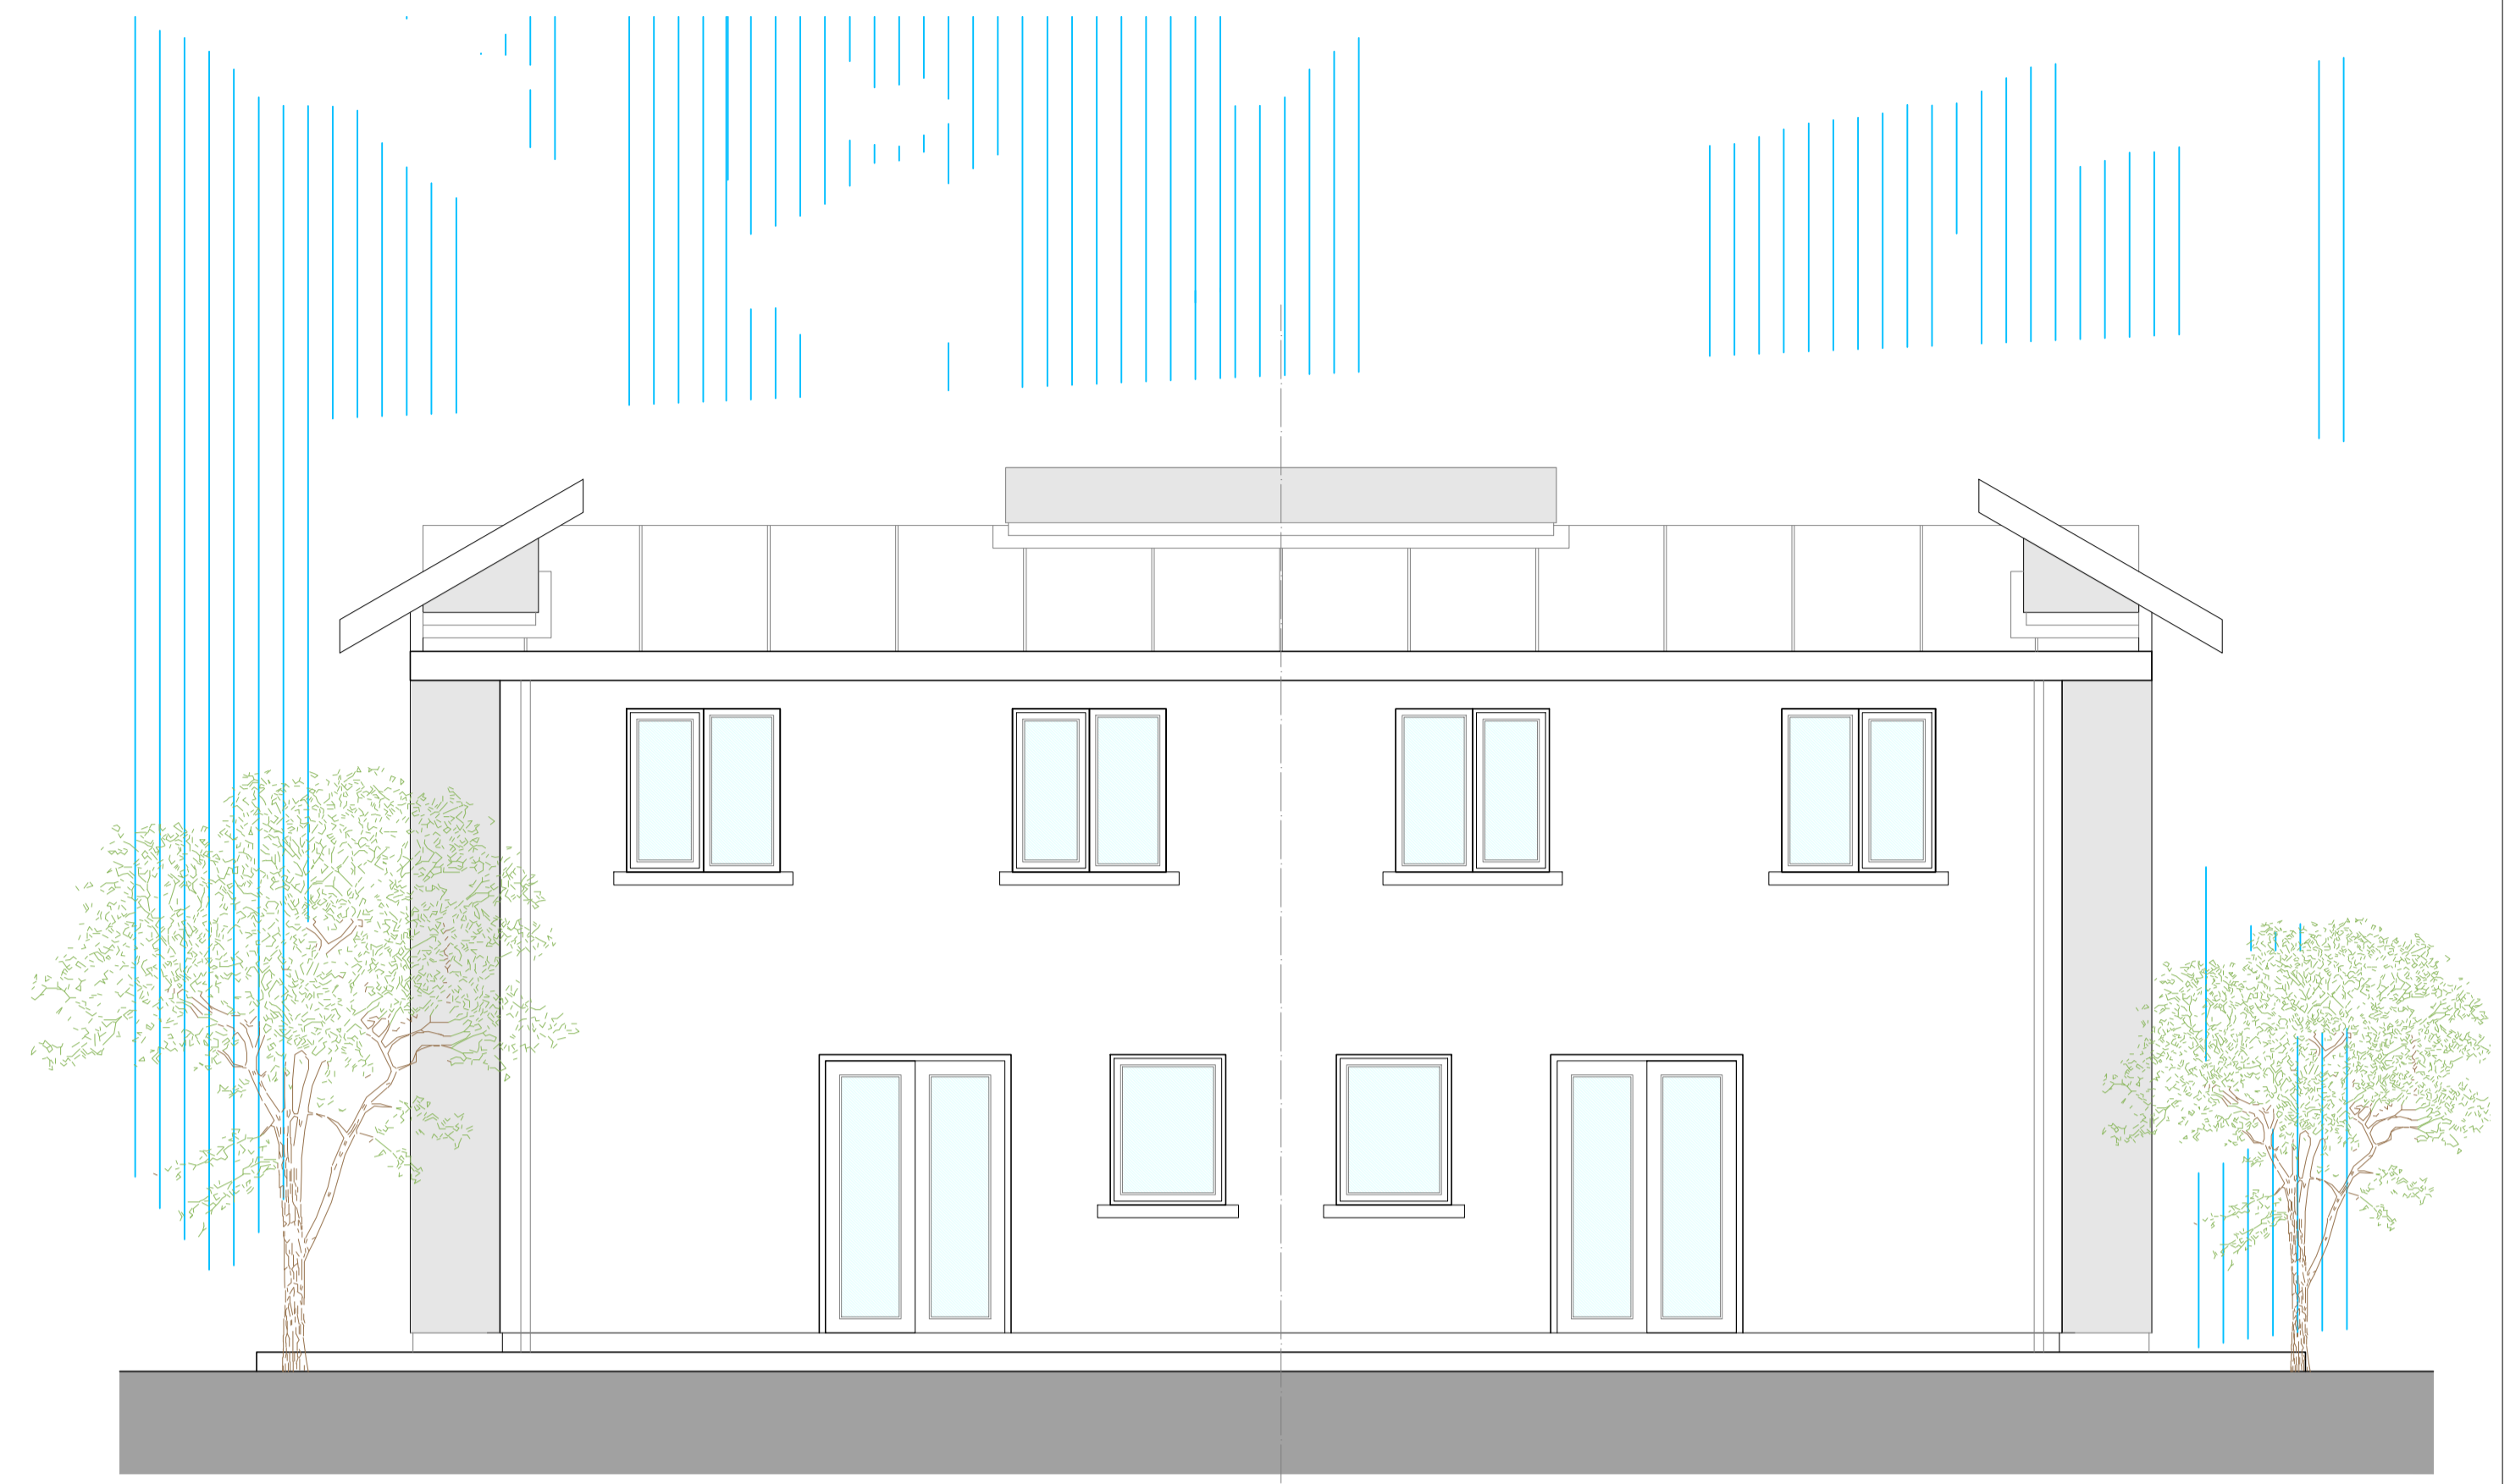


REAR ELEVATION

HOUSE TYPE C: 3 BED SEMI-DETACHED
Total Floor Area: 110m²/ 1200ft²

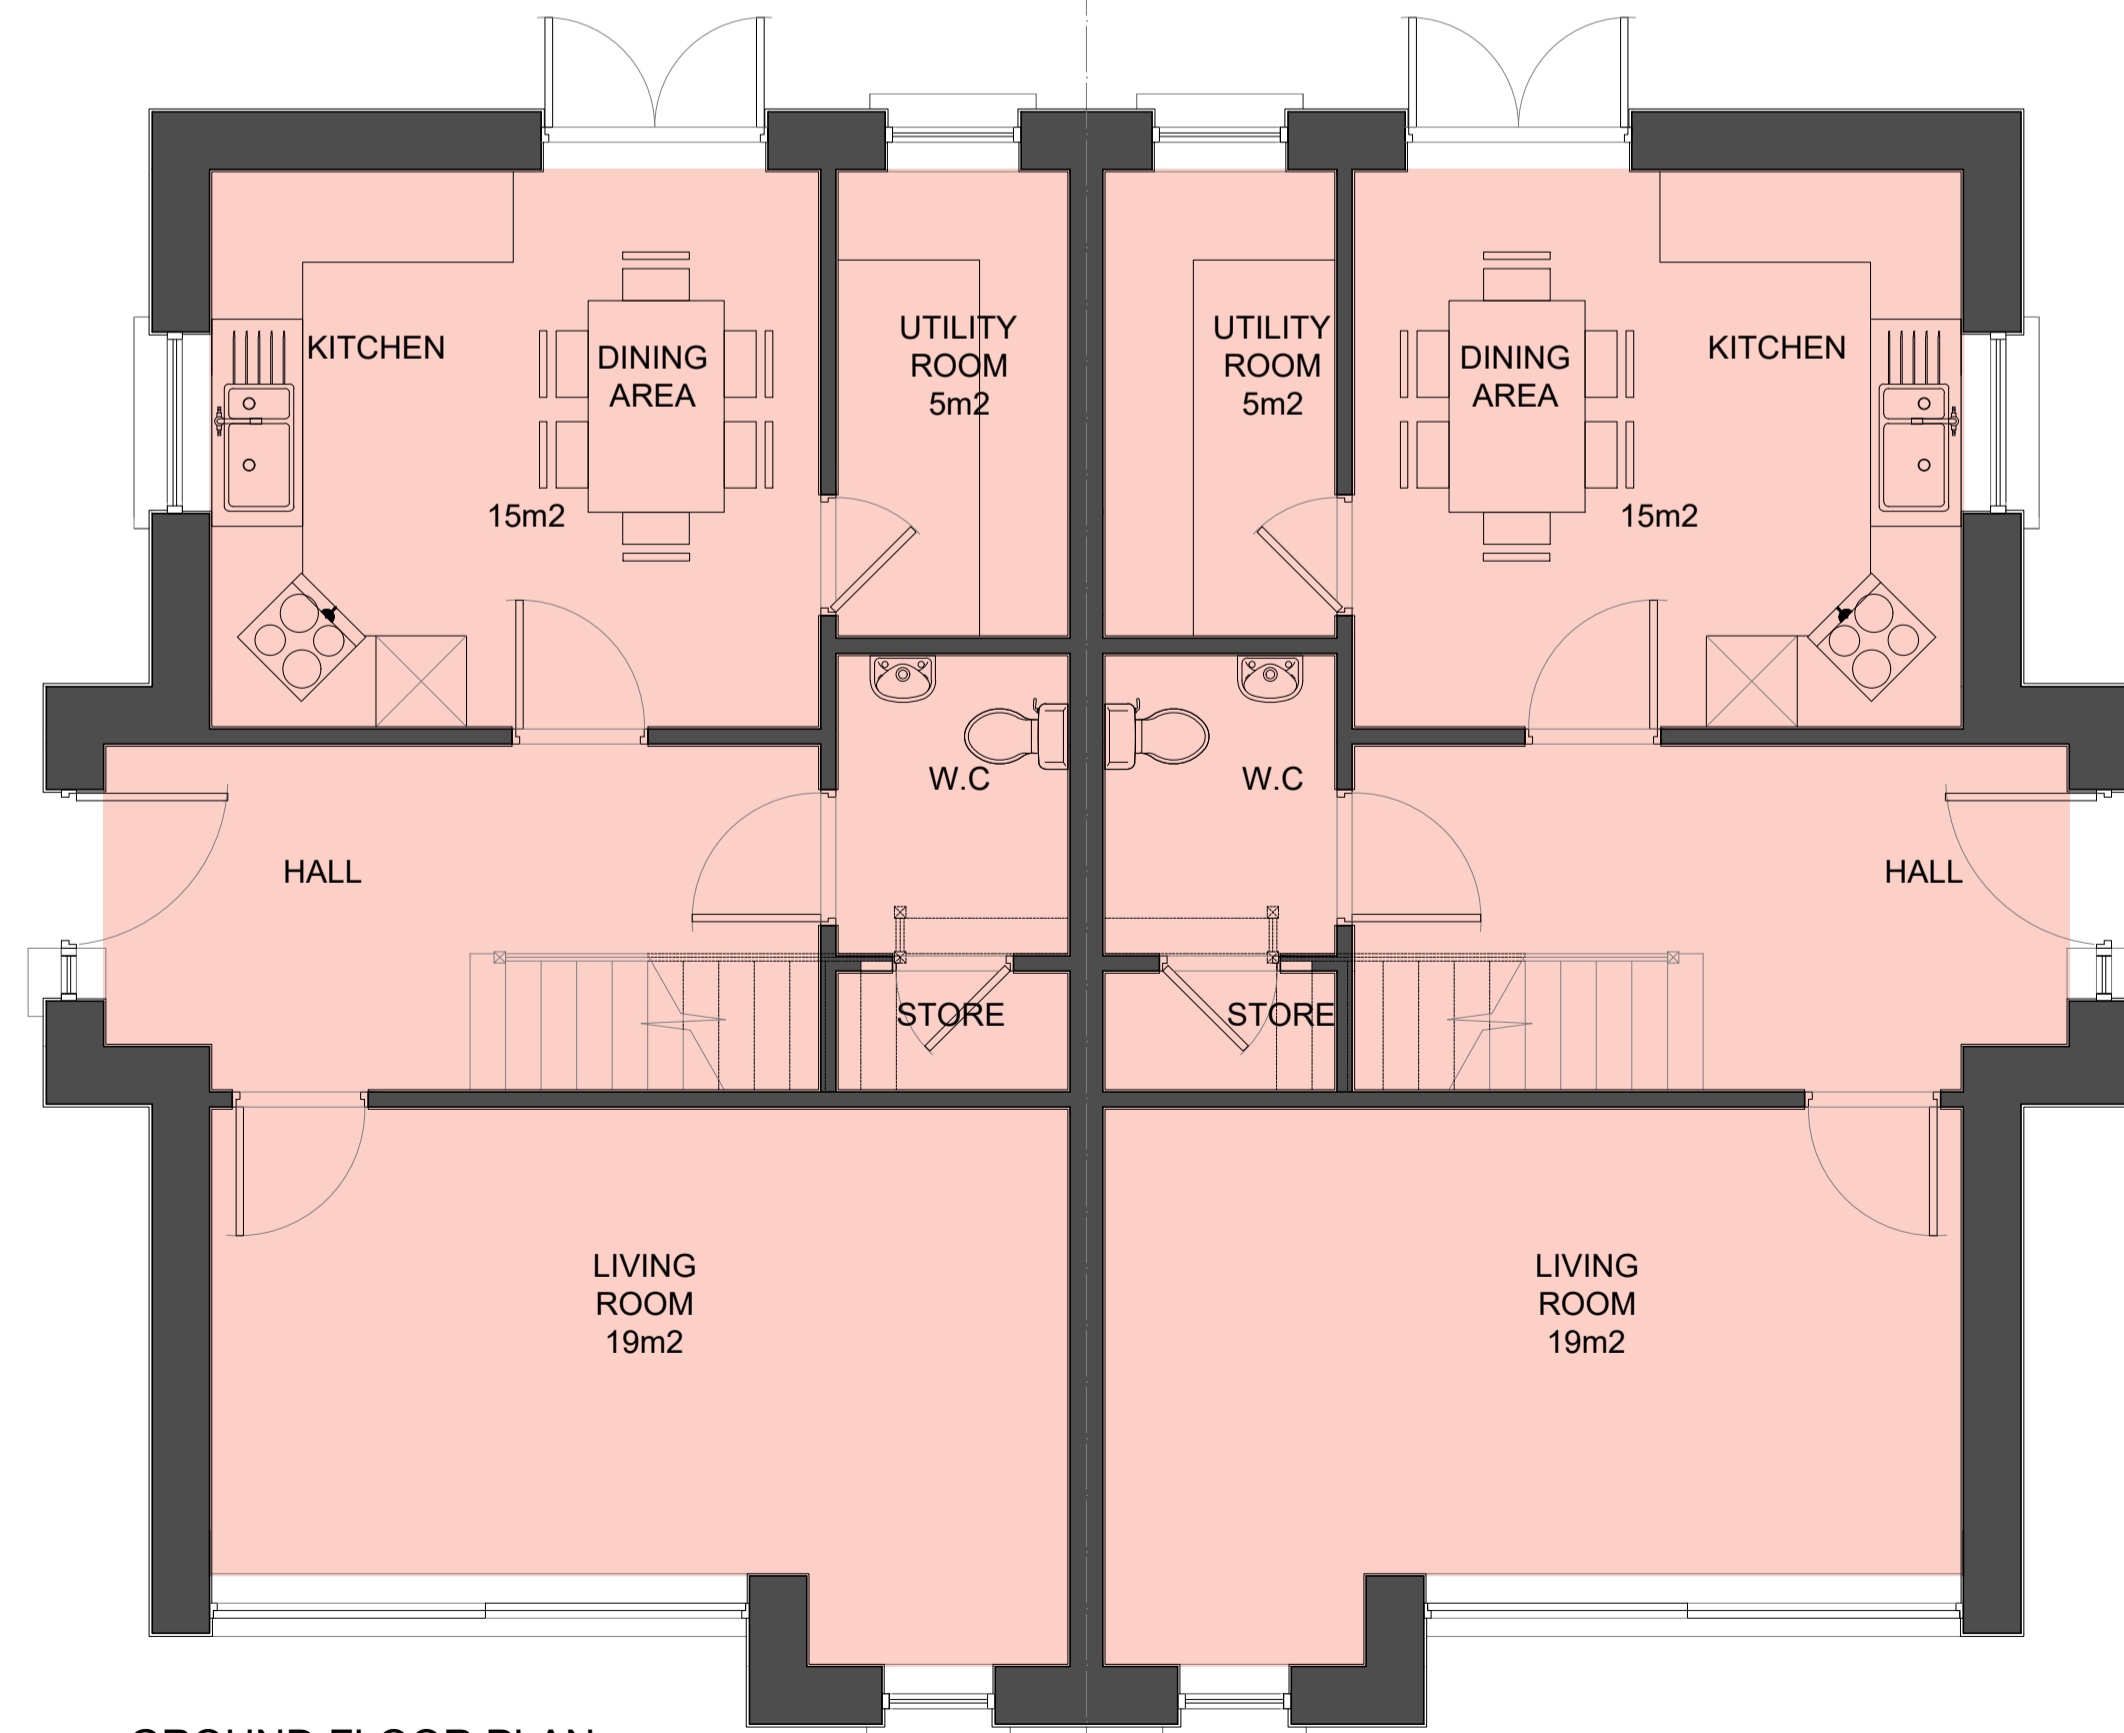

GROUND FLOOR PLAN

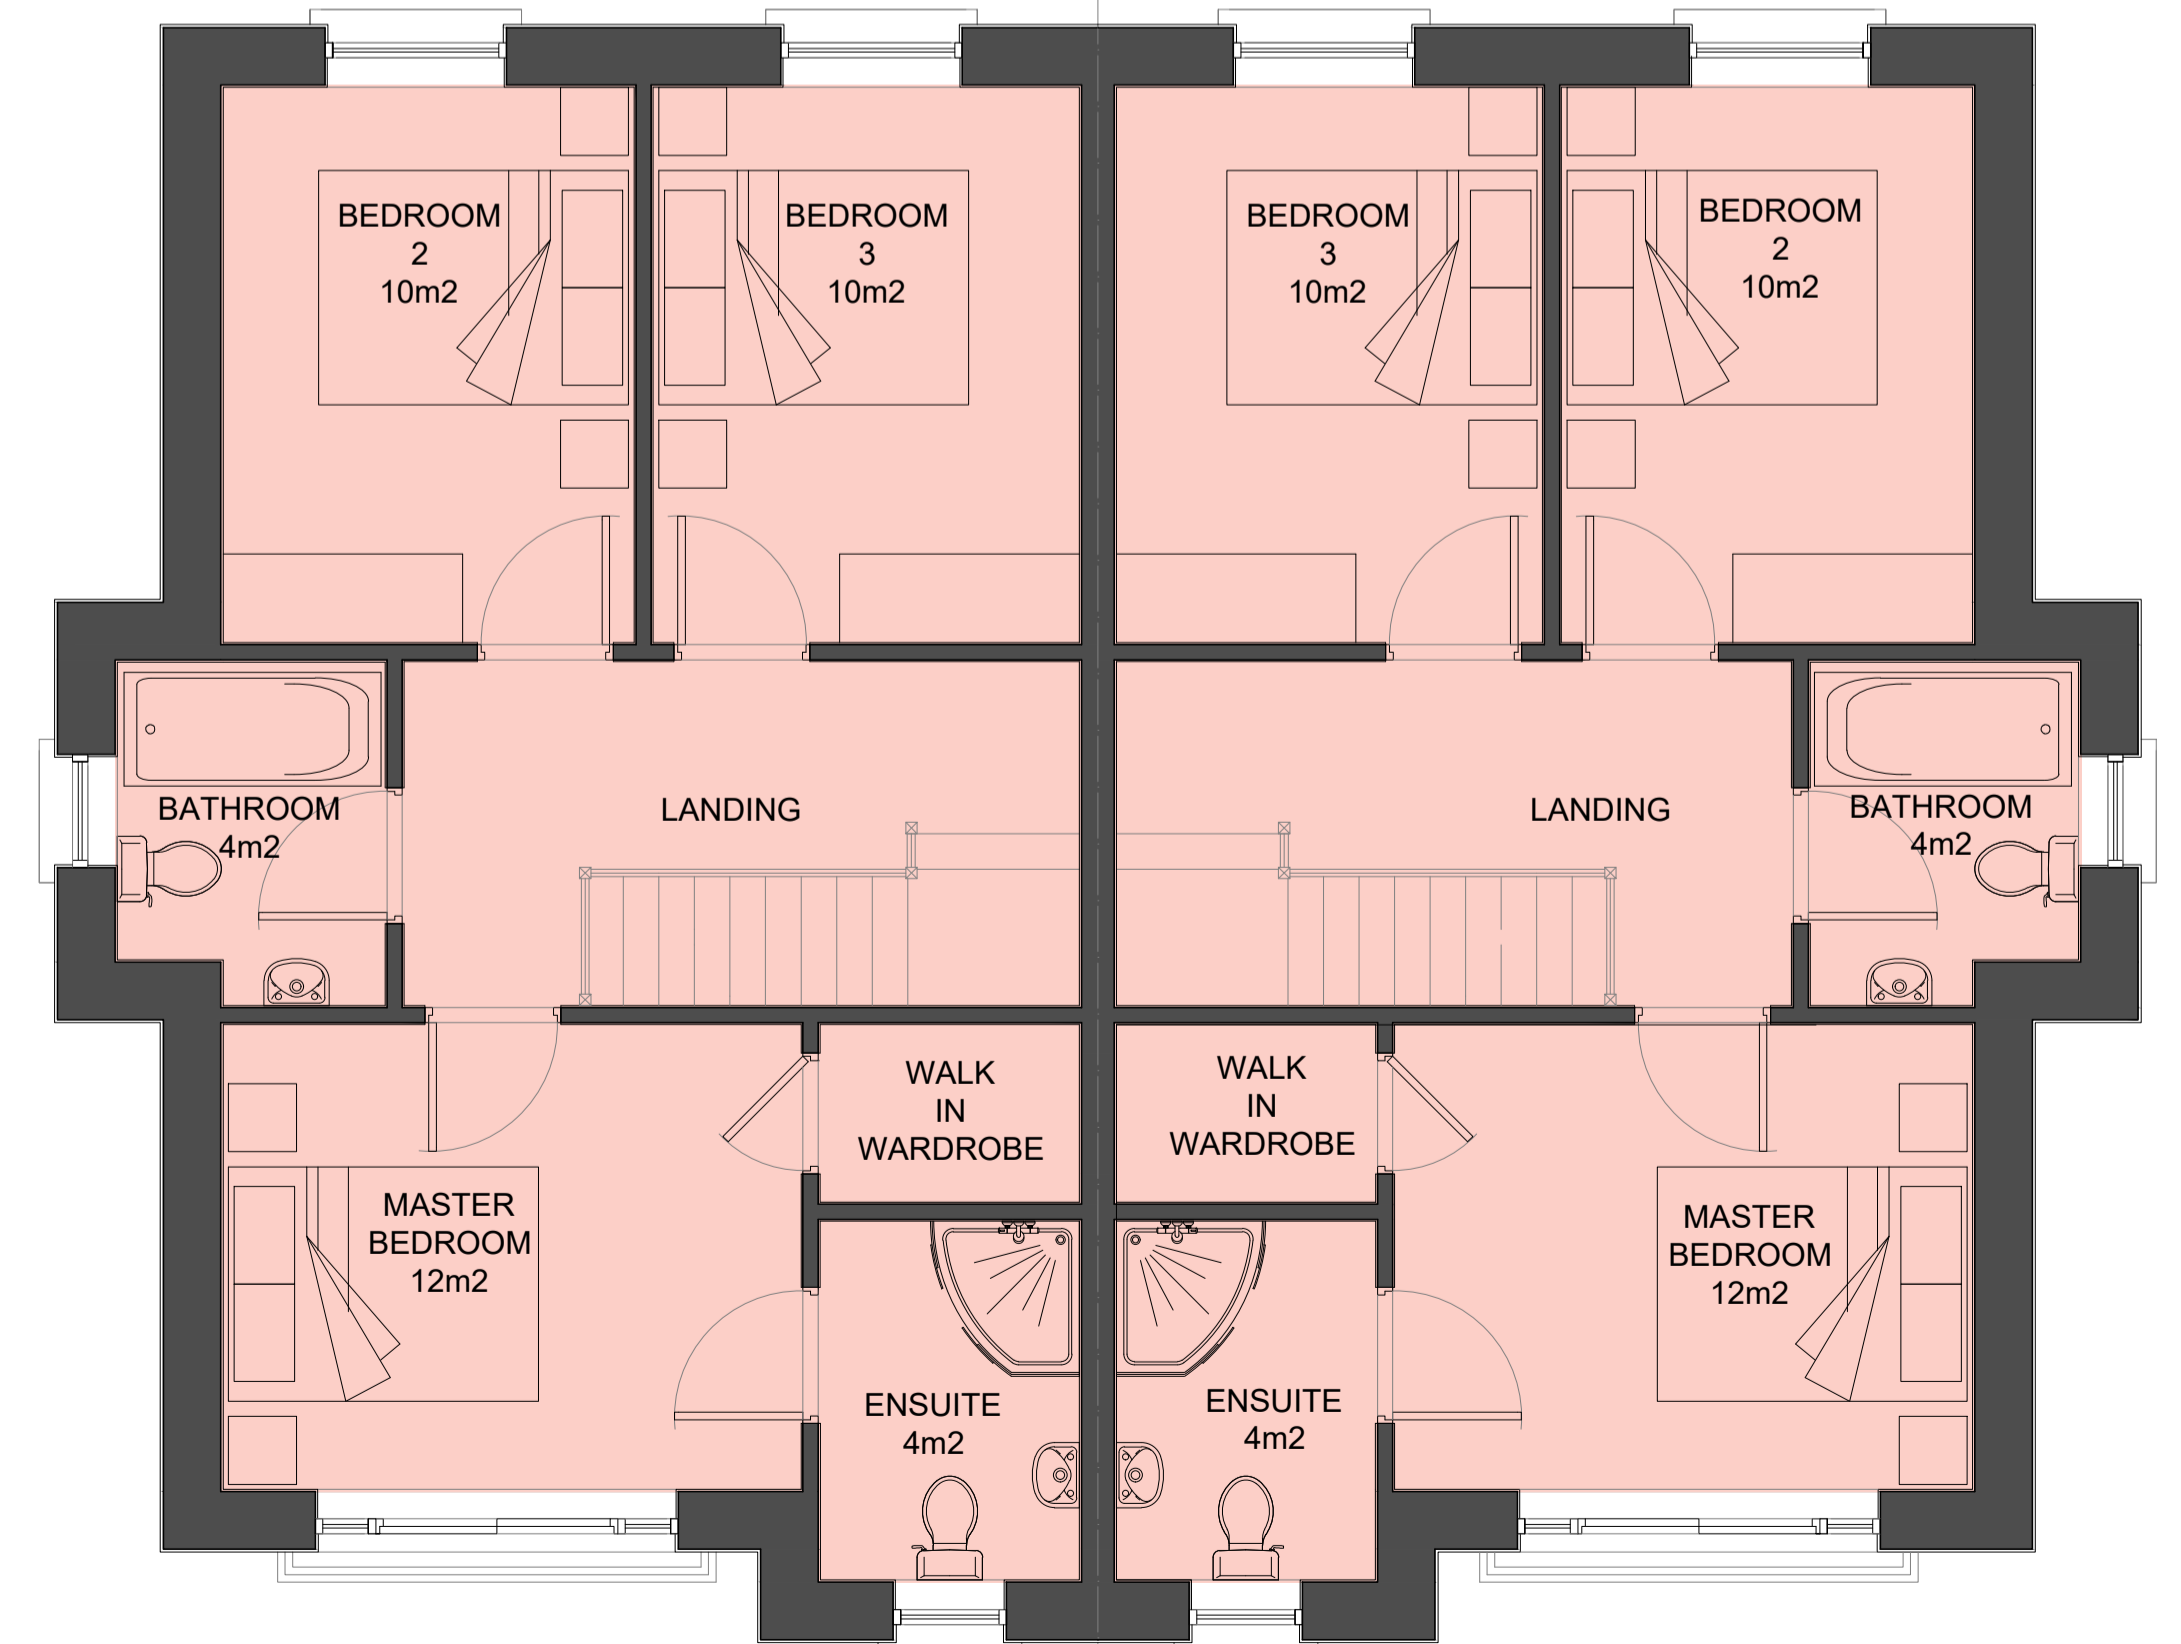

FIRST FLOOR PLAN