



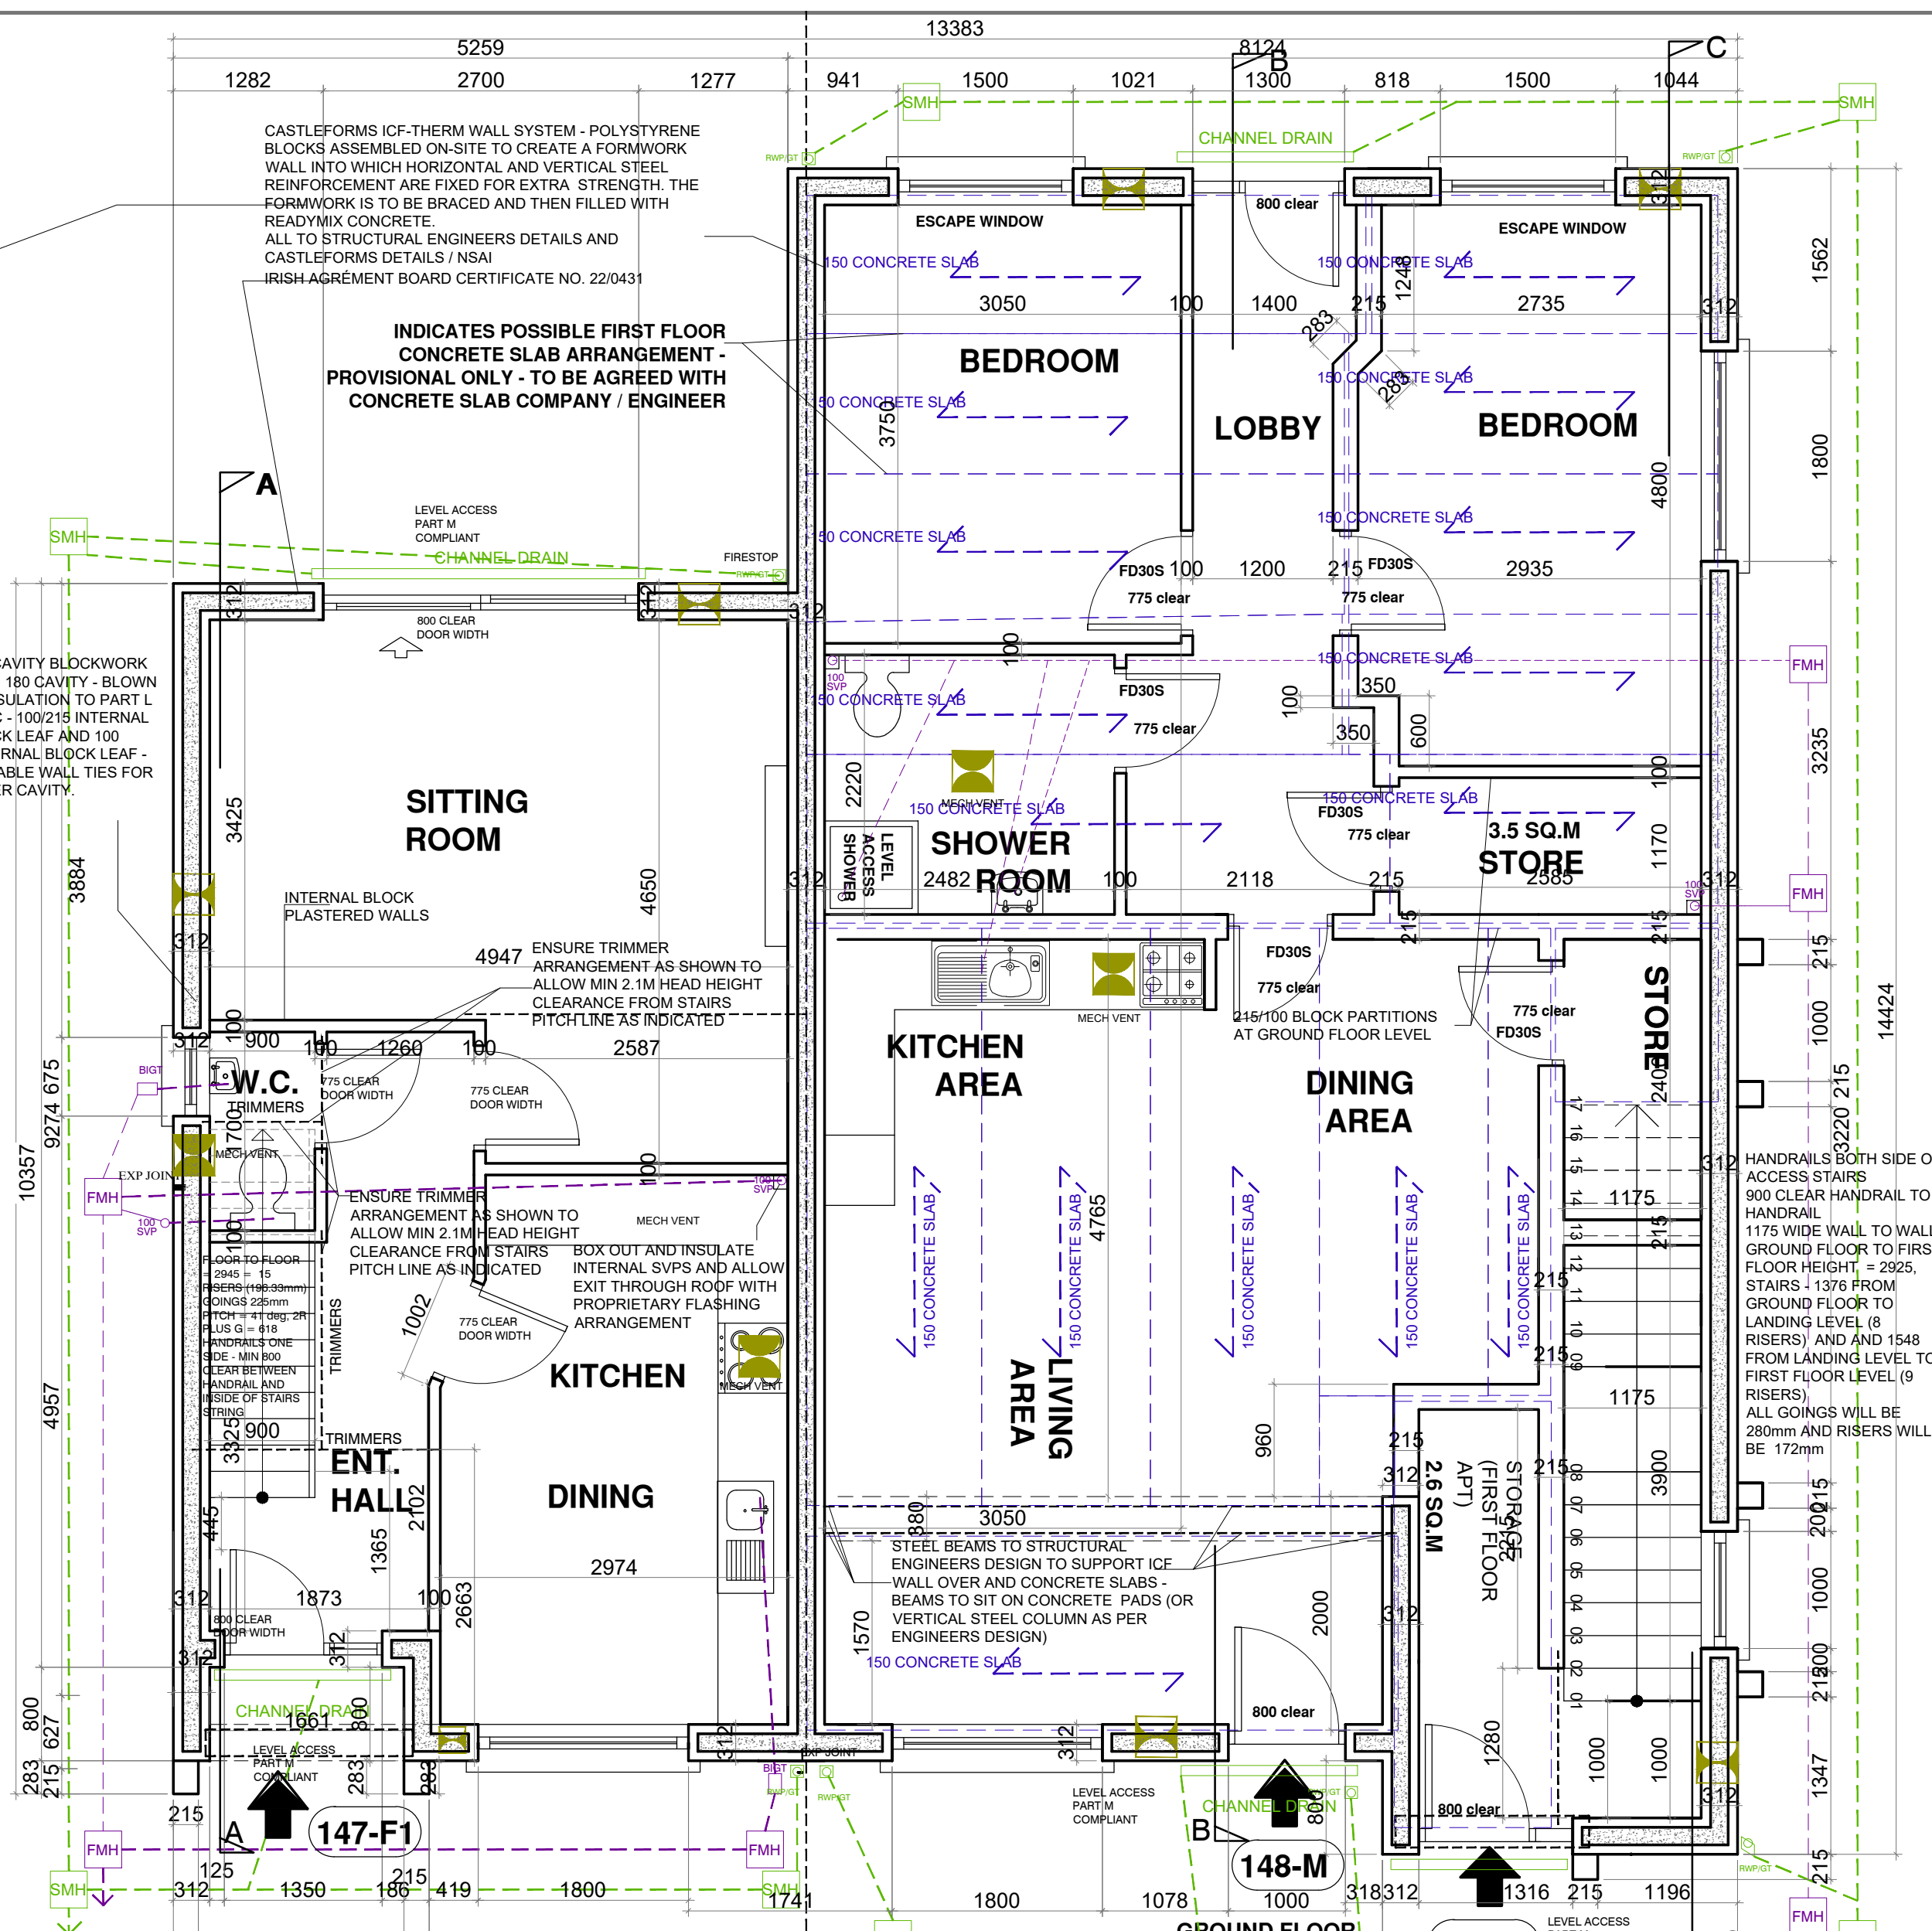

DWELLING AREA = 92 SQ.M

FIRST FLOOR ENTRANCE

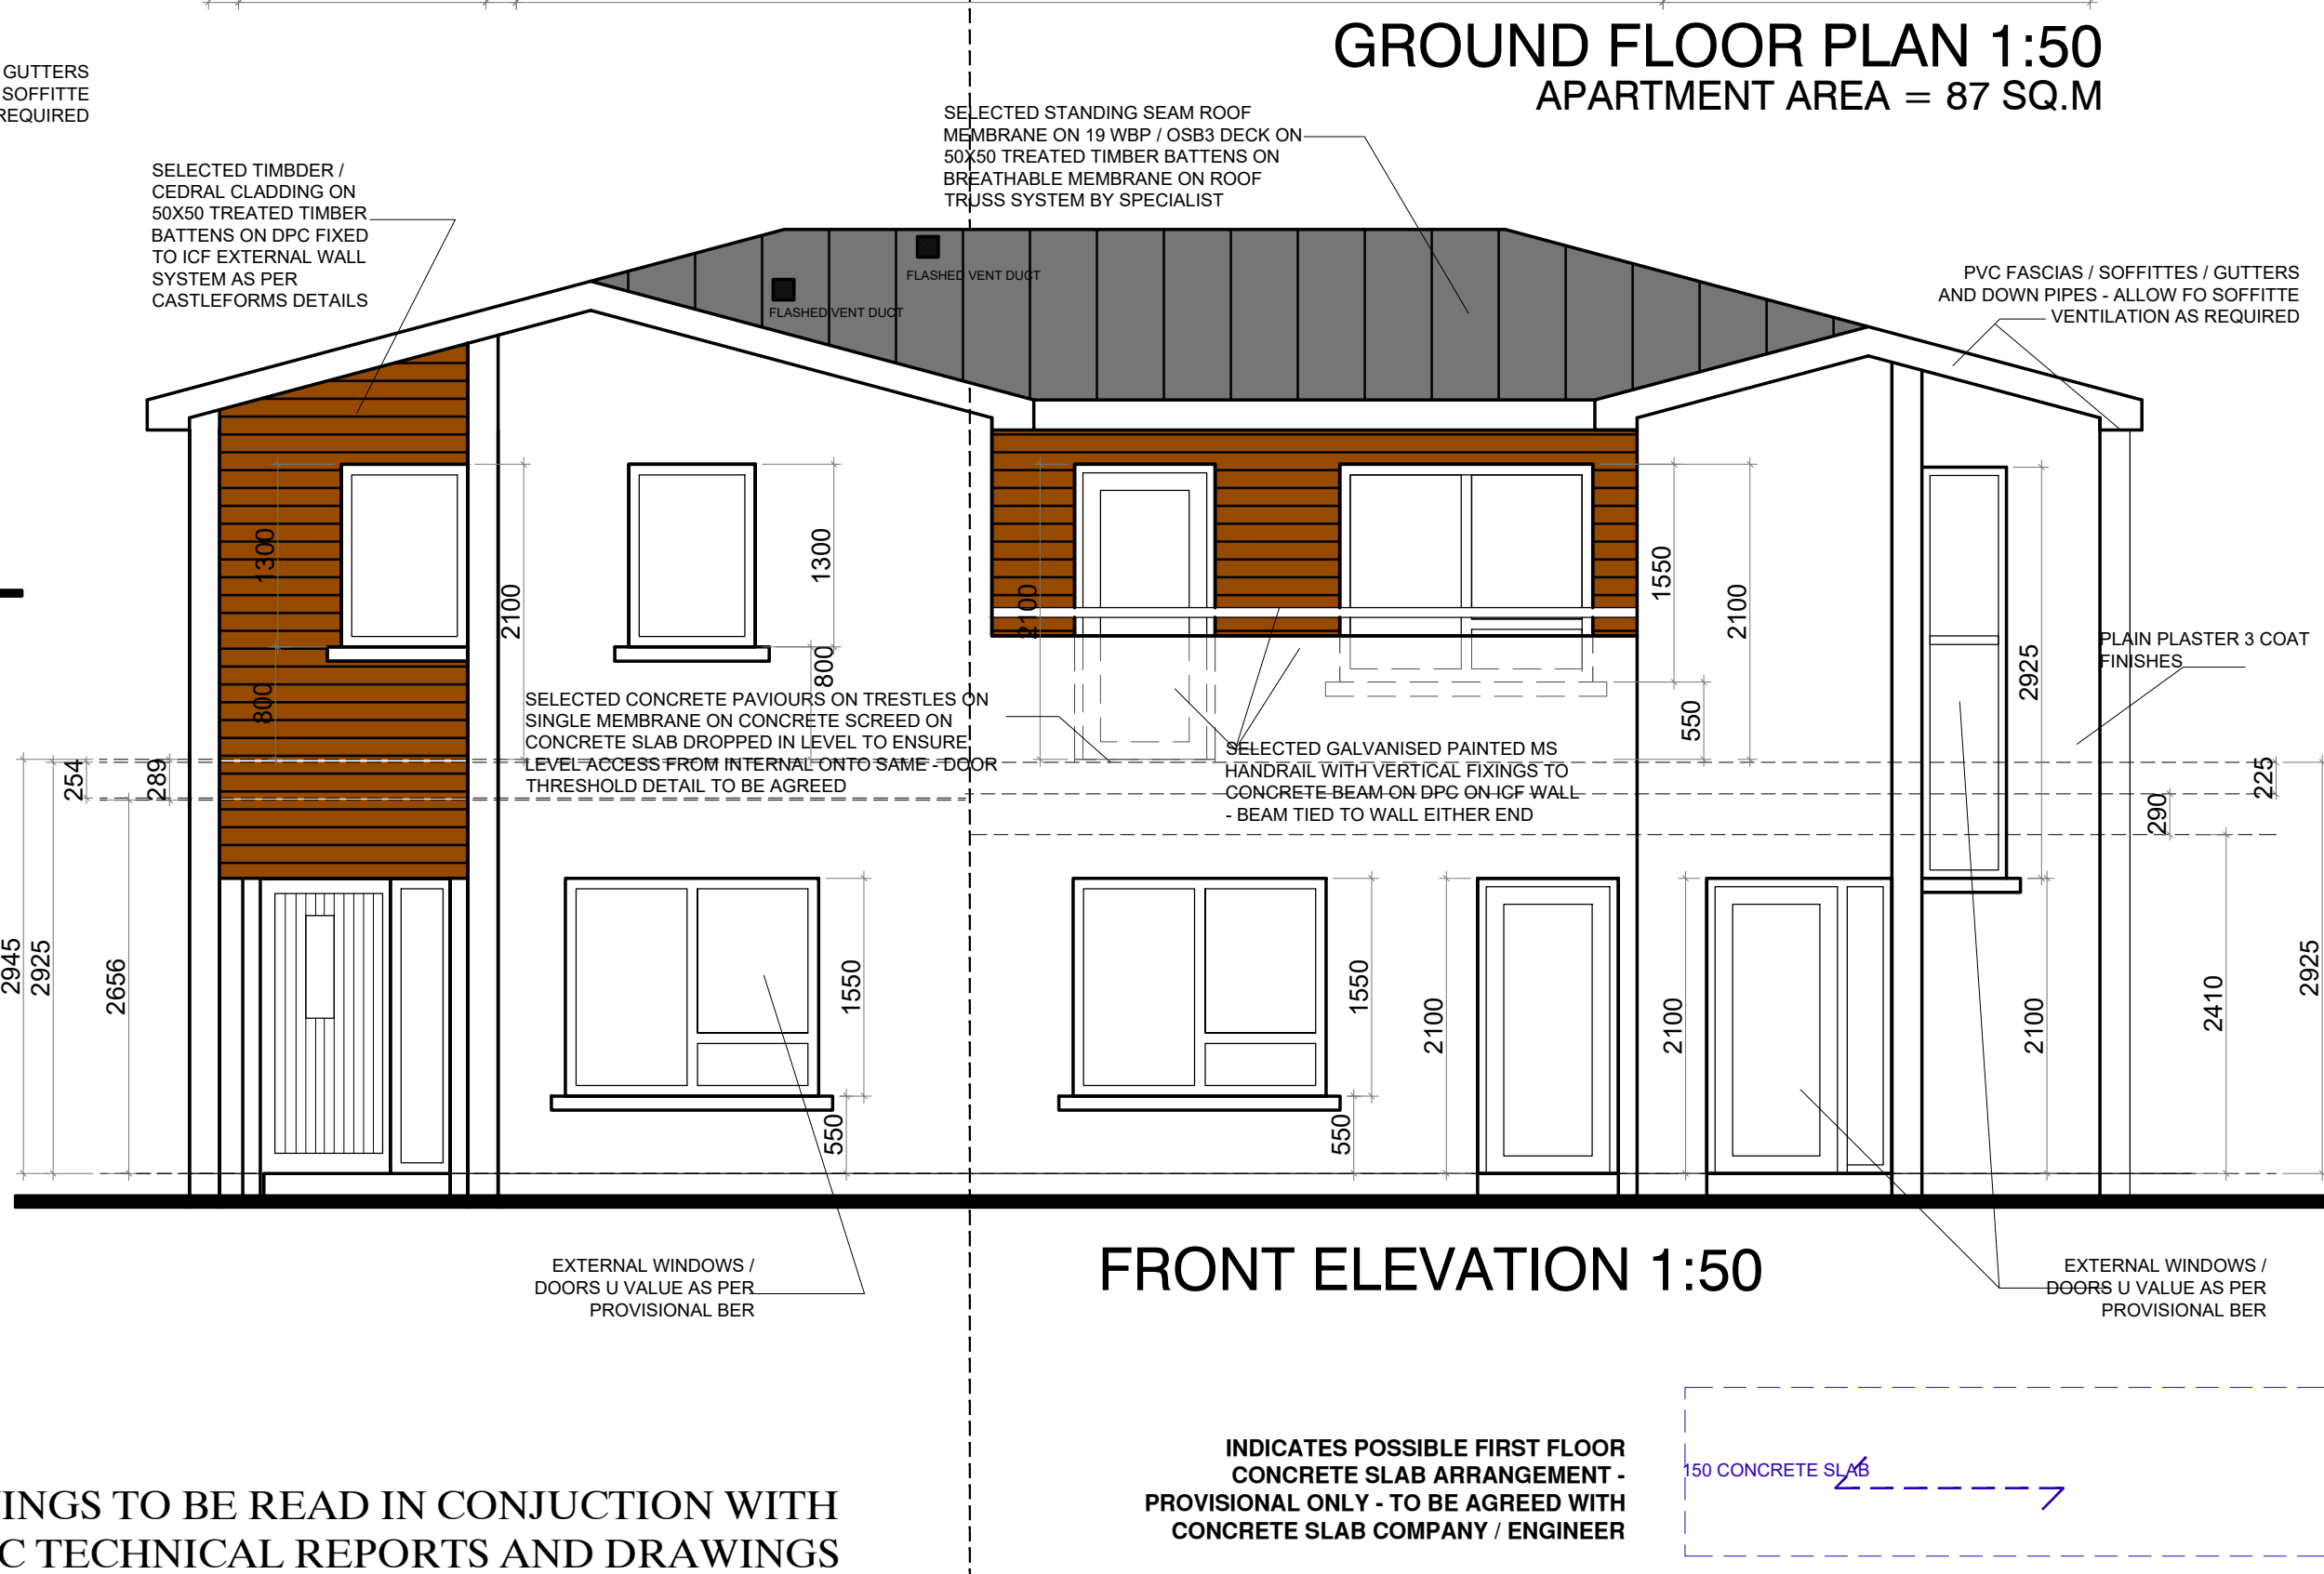

 **NSAI**

**DEVELOPMENT, MANUFACTURE AND
MARKETING:**
The Castelforms ICF (Insulated Concrete Formwork)
Therm Wall System is developed, manufactured,
and marketed by:

Castelforms Ltd.,
Chorvornen Business Park,
Portlaoine,
Leix
E12
T: 027 868 0684
E: info@castelforms.com
W: www.castelforms.com

R

K

A

250124

DRAWN BY:

SCALE:

1:50/1:100

DRAWING NO.:

C51 (1A)

JOB NO.:

20-02

Registered Architect

2023

PROPOSED RESIDENTIAL DEVELOPMENT

CLIENT:

WEXFORD HARBOUR DEVELOPMENTS LTD

LOCATION:

TINCONOE & BURGESS, FERRYBANK, WEXFORD

DRAWING TITLE:

APARTMENT TYPE M1 - 149
APARTMENT TYPE M2 - 148
HOUSE TYPE F1 - 147

Registered
Architect

2023